

**MAIN AND 5TH
STREETSCAPE**

MHL, LLC.

RAPID CITY, SOUTH DAKOTA


REVISIONS:

Project Number: 11.1778.L01

Date: 05/26/11

**SITE
PLAN**

L1.01

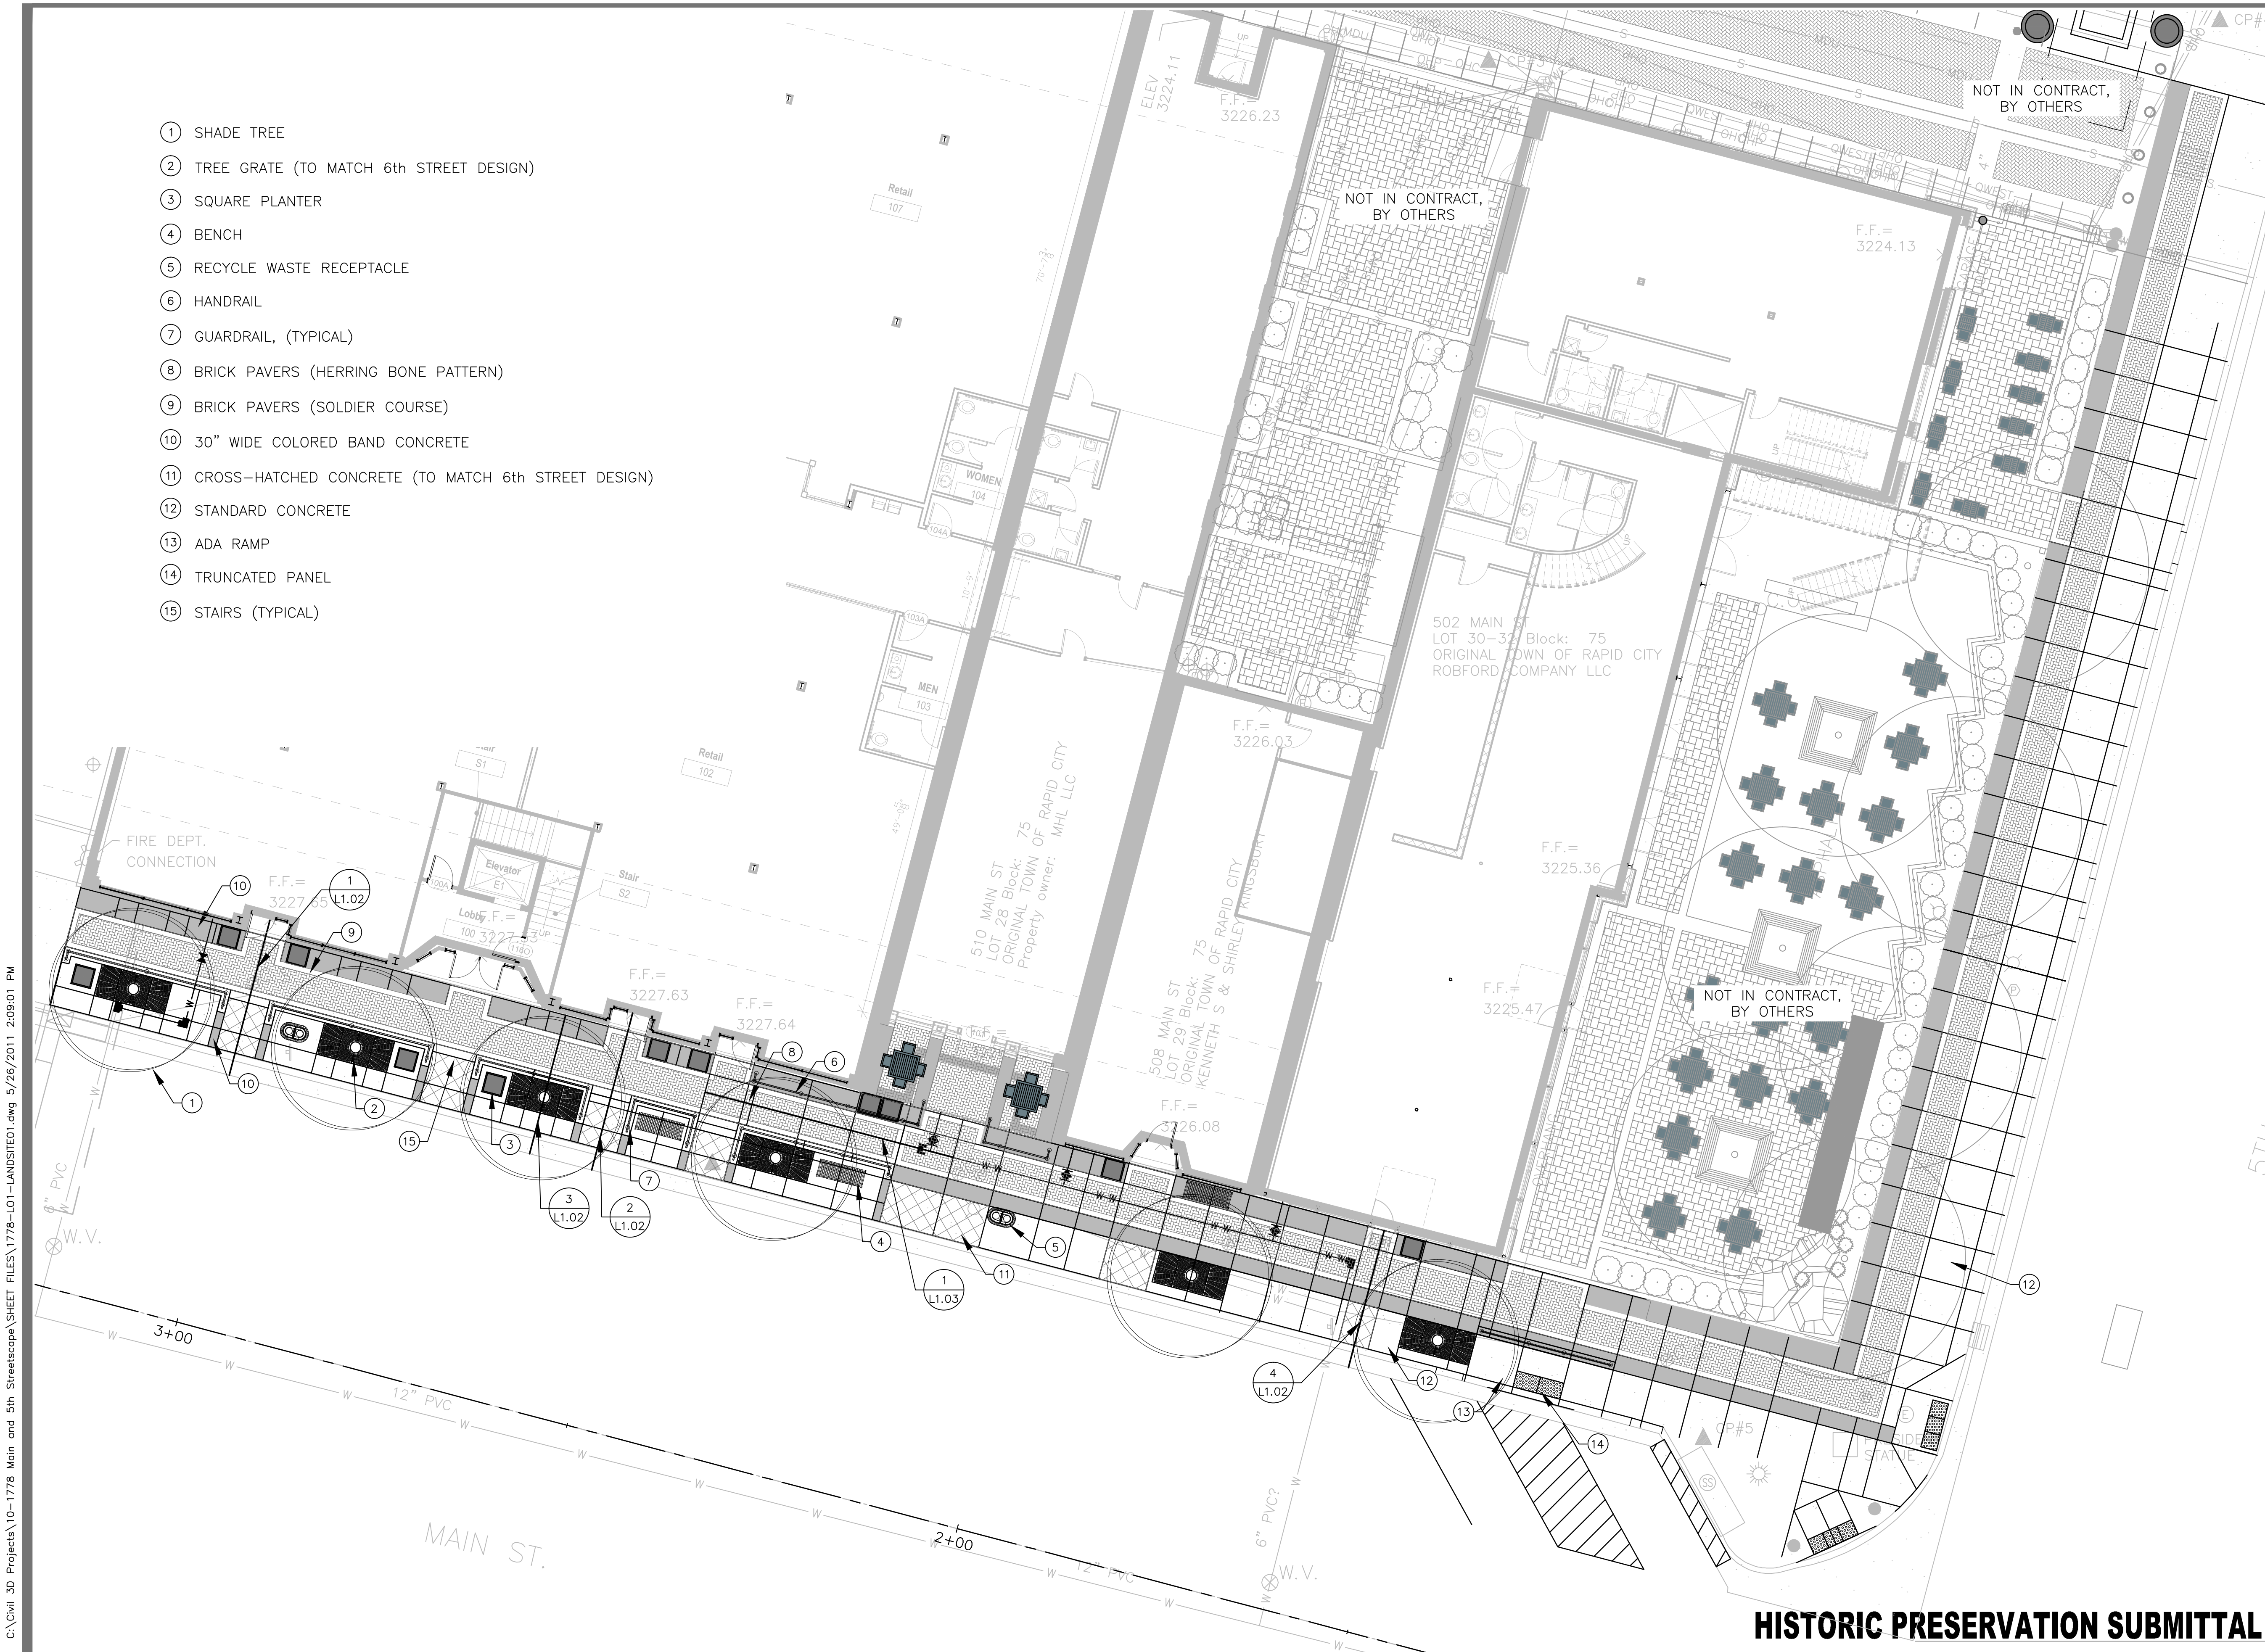

- ① SHADE TREE
- ② TREE GRATE (TO MATCH 6th STREET DESIGN)
- ③ SQUARE PLANTER
- ④ BENCH
- ⑤ RECYCLE WASTE RECEPTACLE
- ⑥ HANDRAIL
- ⑦ GUARDRAIL, (TYPICAL)
- ⑧ BRICK PAVERS (HERRING BONE PATTERN)
- ⑨ BRICK PAVERS (SOLDIER COURSE)
- ⑩ 30" WIDE COLORED BAND CONCRETE
- ⑪ CROSS-HATCHED CONCRETE (TO MATCH 6th STREET DESIGN)
- ⑫ STANDARD CONCRETE
- ⑬ ADA RAMP
- ⑭ TRUNCATED PANEL
- ⑮ STAIRS (TYPICAL)

HISTORIC PRESERVATION SUBMITTAL