








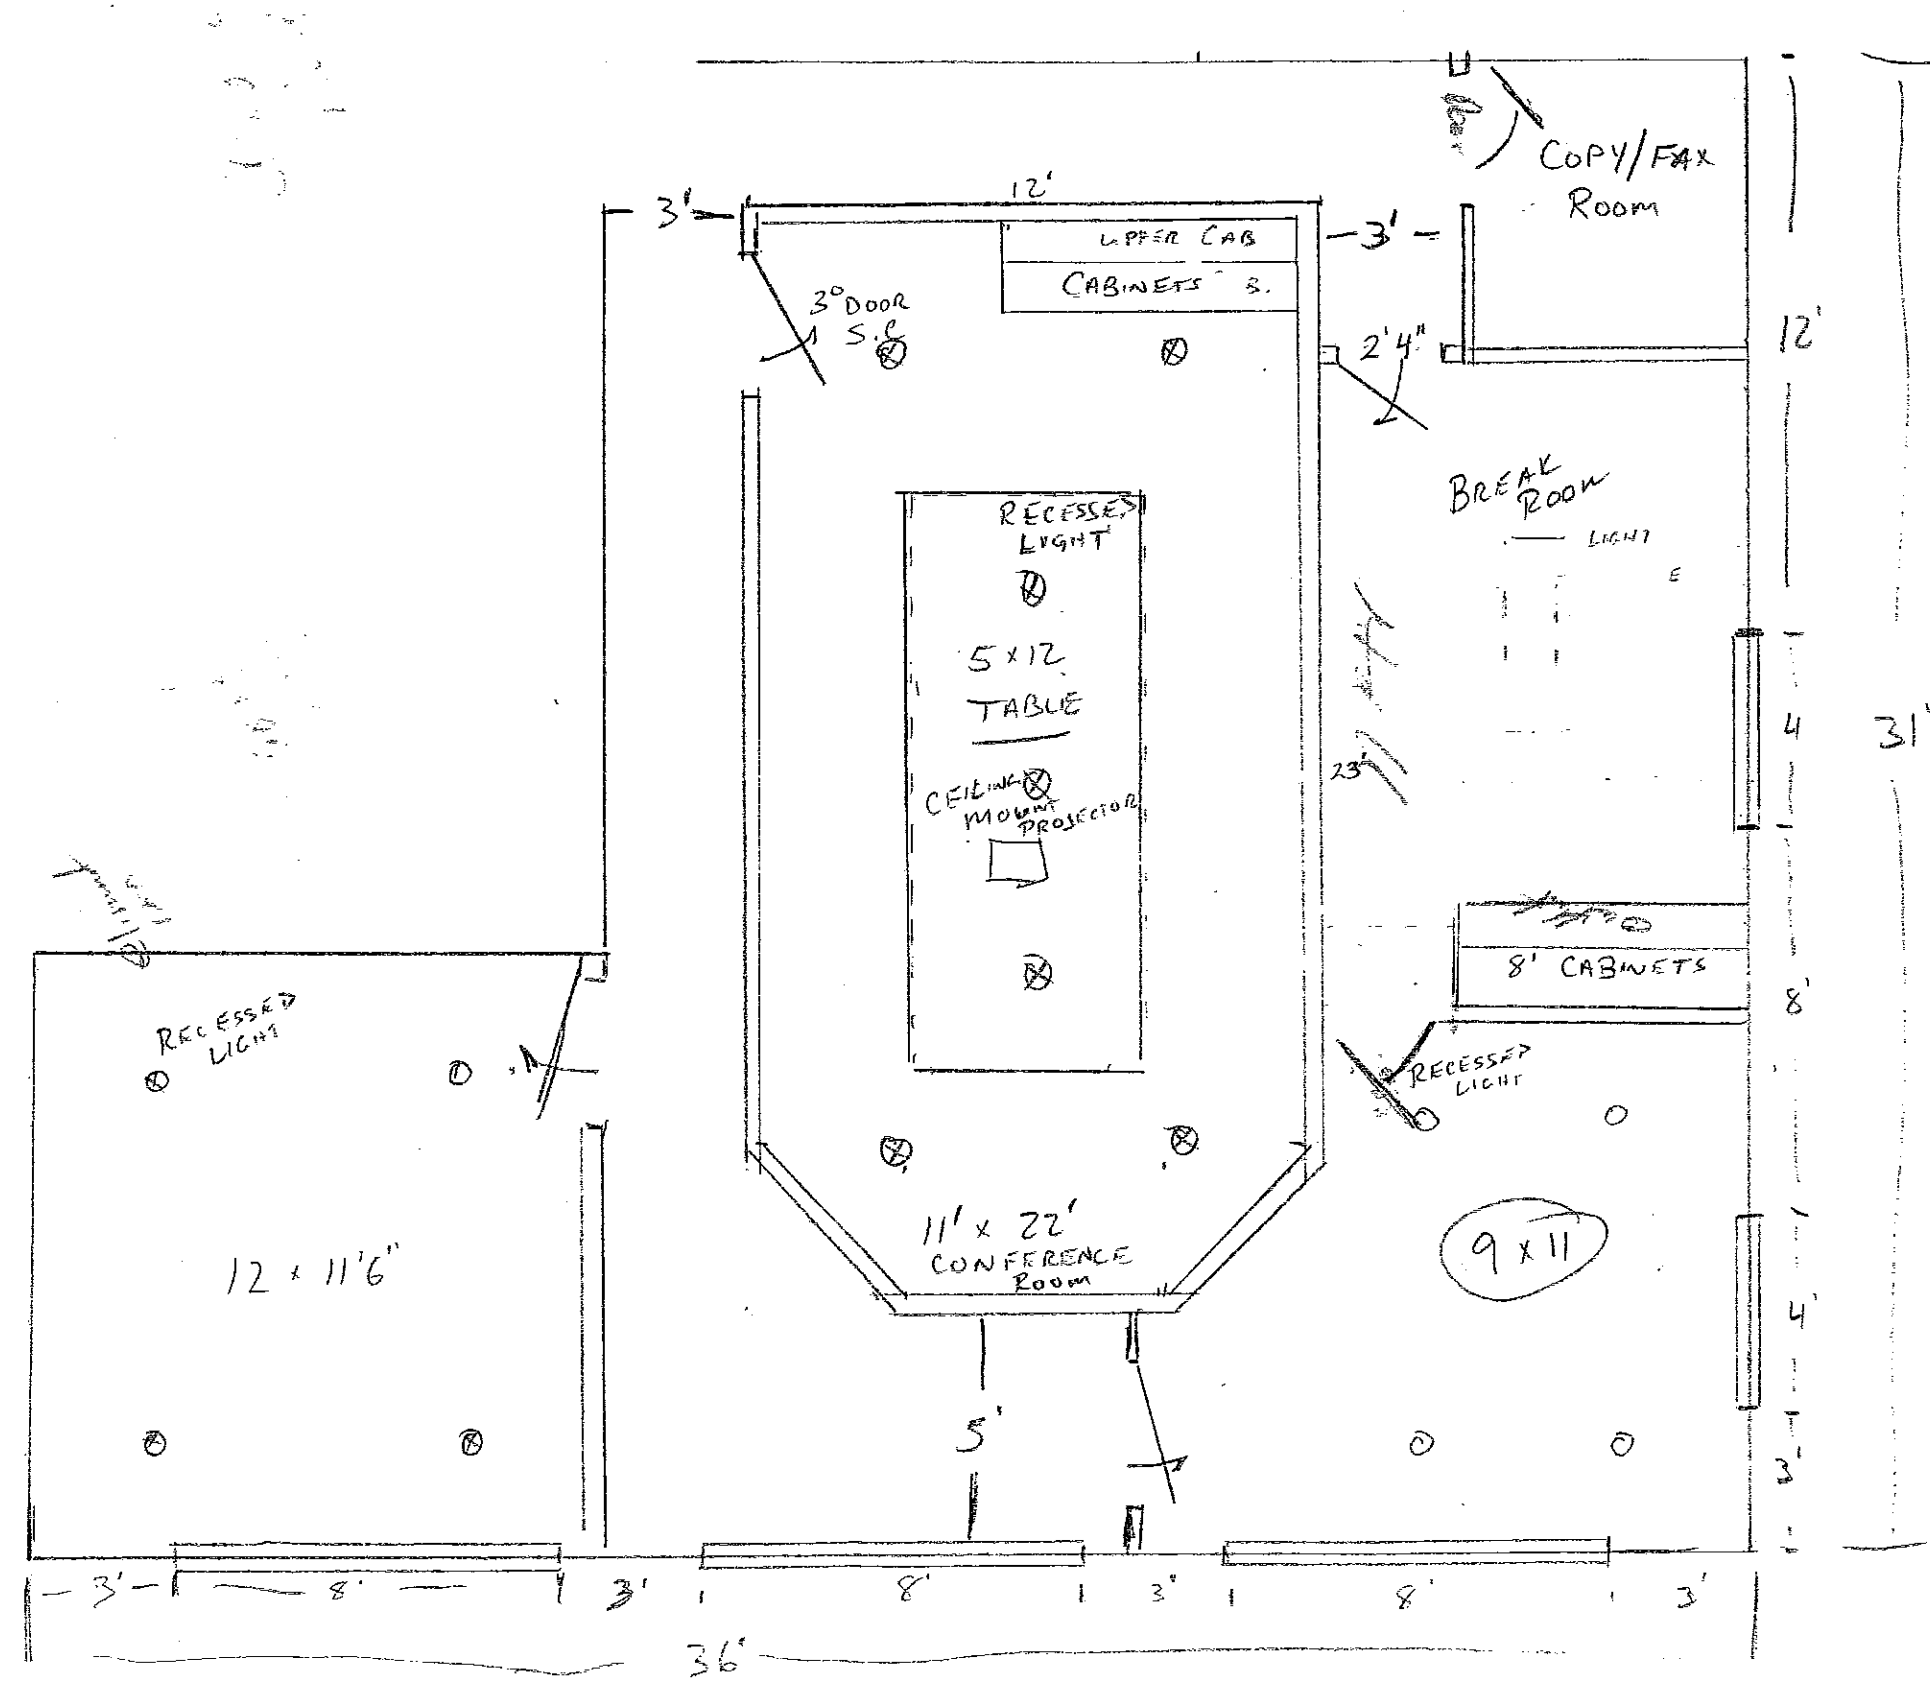

please refer to...

1) ALL MEASUREMENTS ARE INSIDE - (NOT EXTERIOR) ALL MEASUREMENTS SHOULD BE VERIFIED

2) WALL INSULATED FOR PRIVACY
 3) DOORS SOLID CORE FOR PRIVACY

4) SOUND SYSTEM IN CONFERENCE ROOM OR RUN WIRES FOR FUTURE UP GRADE.