



12

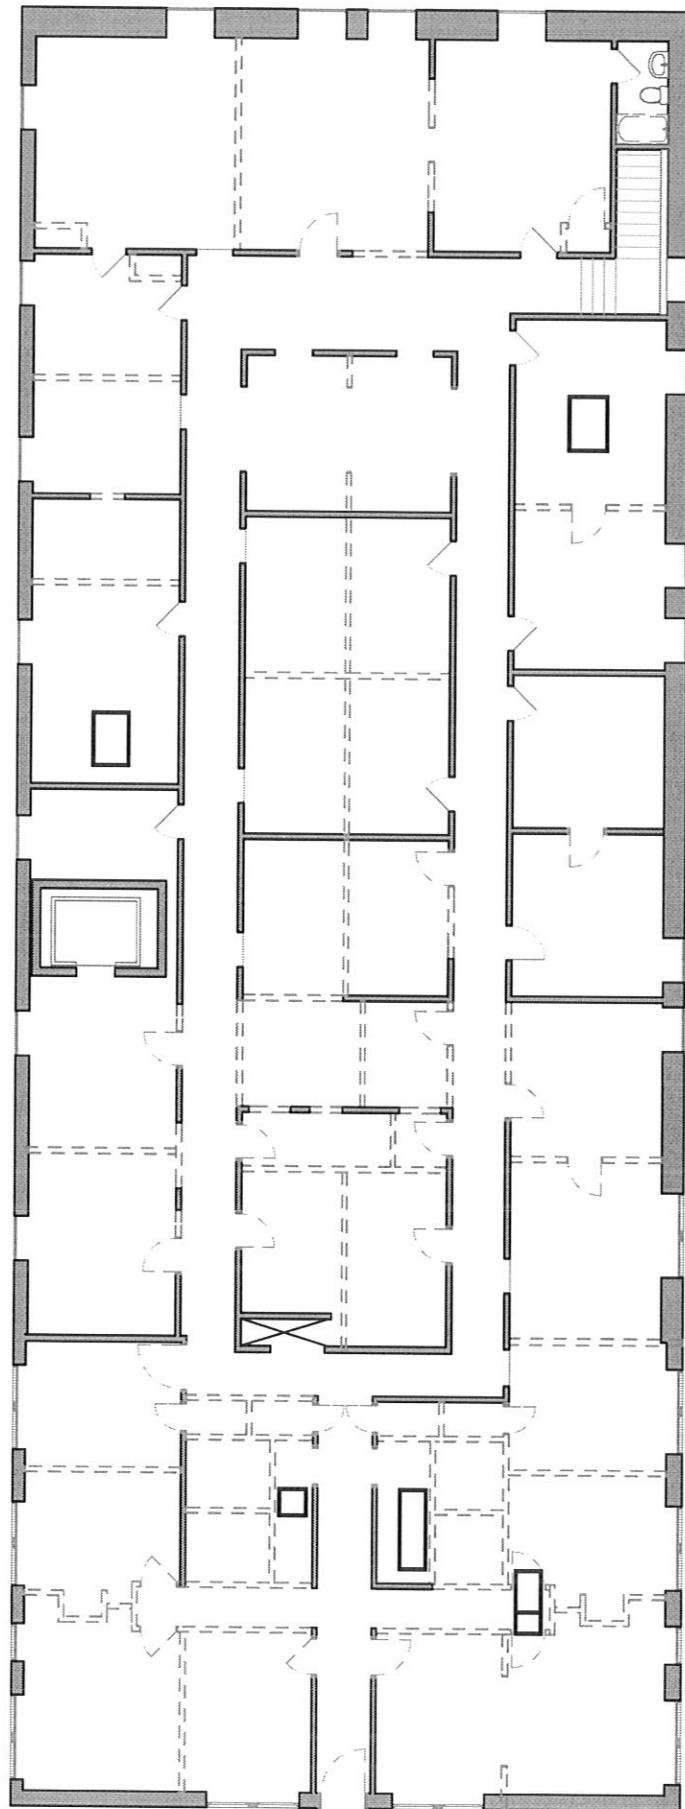

DEMO PLAN

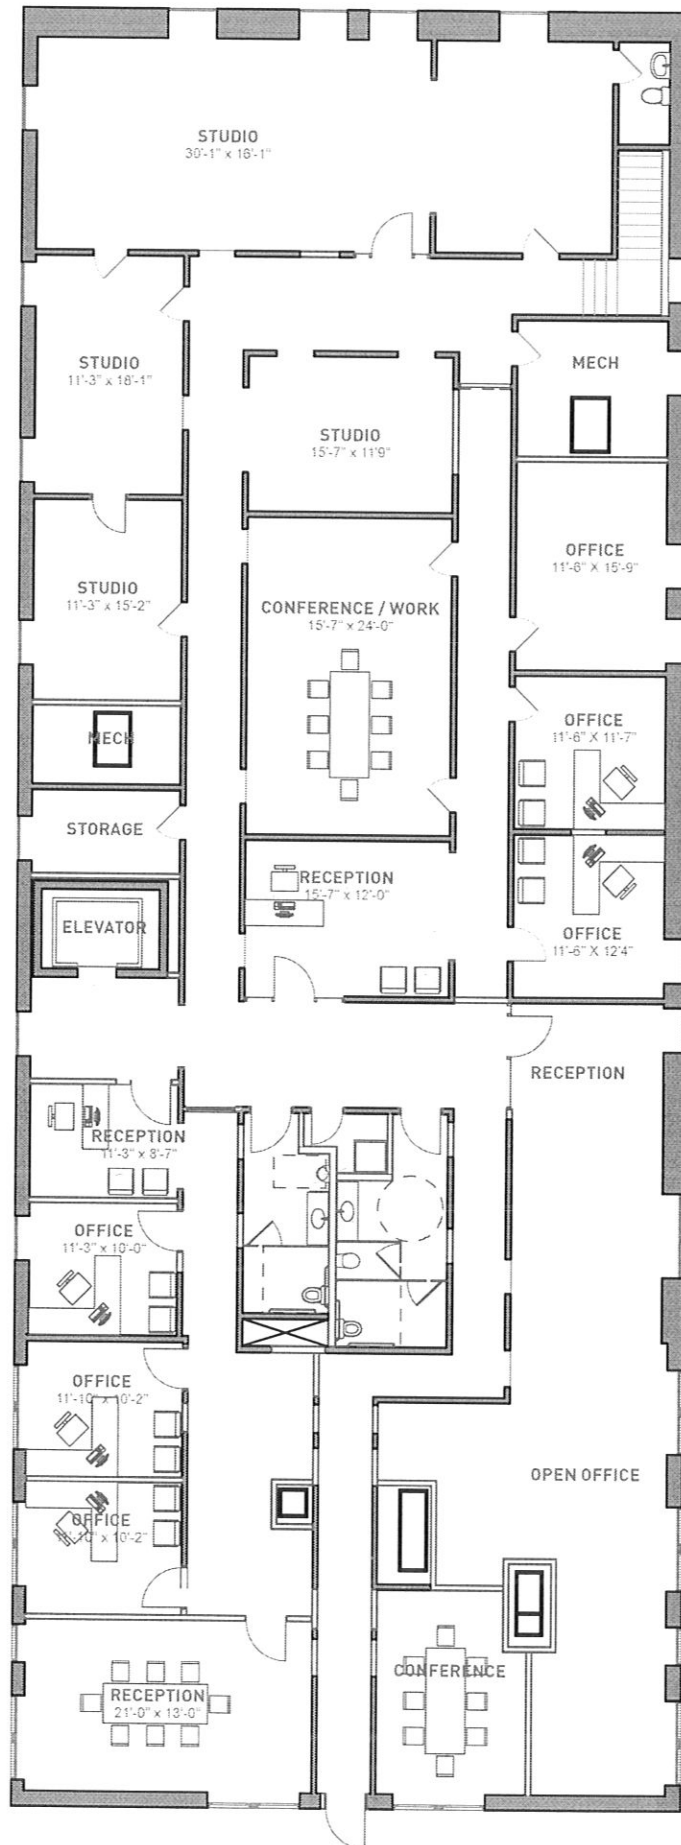

2ND FLOOR PLAN