


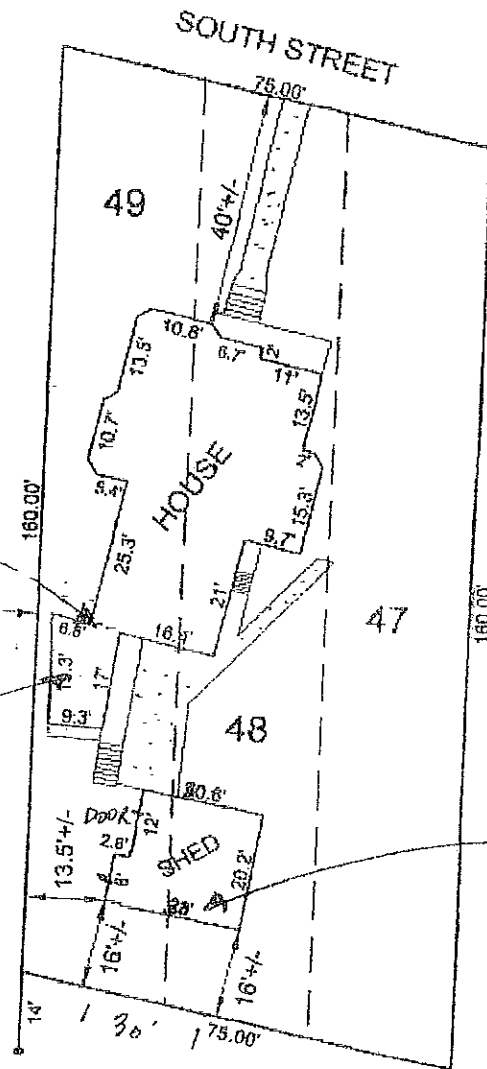

SCALE: 1"=30'



REPAIR WALL  
(DONE)

REMOVE  
ROOM / STEPS  
(DONE)

REPLACE GARAGE  
~~22' x 24'~~  
22' x 24'

*Edna M. [Signature]*

*[Signature]*

### IMPROVEMENT LOCATION EXHIBIT

The purpose of this exhibit is to provide a representation of the information gathered at the time of the inspection for the interested parties. This exhibit is based on existing but not confirmed boundary evidence and is subject to any inaccuracies that a boundary survey might reveal. No property corners will be set and no warranty as to the location of the true boundary of the subject property is extended herein to the present or future owners or occupants.


### LEGAL DESCRIPTION

NORTH 160' OF LOTS 47-49 IN BLOCK 25 OF BOULEVARD ADDN.  
RAPID CITY, PENNINGTON COUNTY, SOUTH DAKOTA

### SURVEYOR'S CERTIFICATE

I, the undersigned, do hereby certify that I have surveyed the above described property and that the information shown hereon is an accurate representation of the information gathered at the time of the inspection of the subject property.



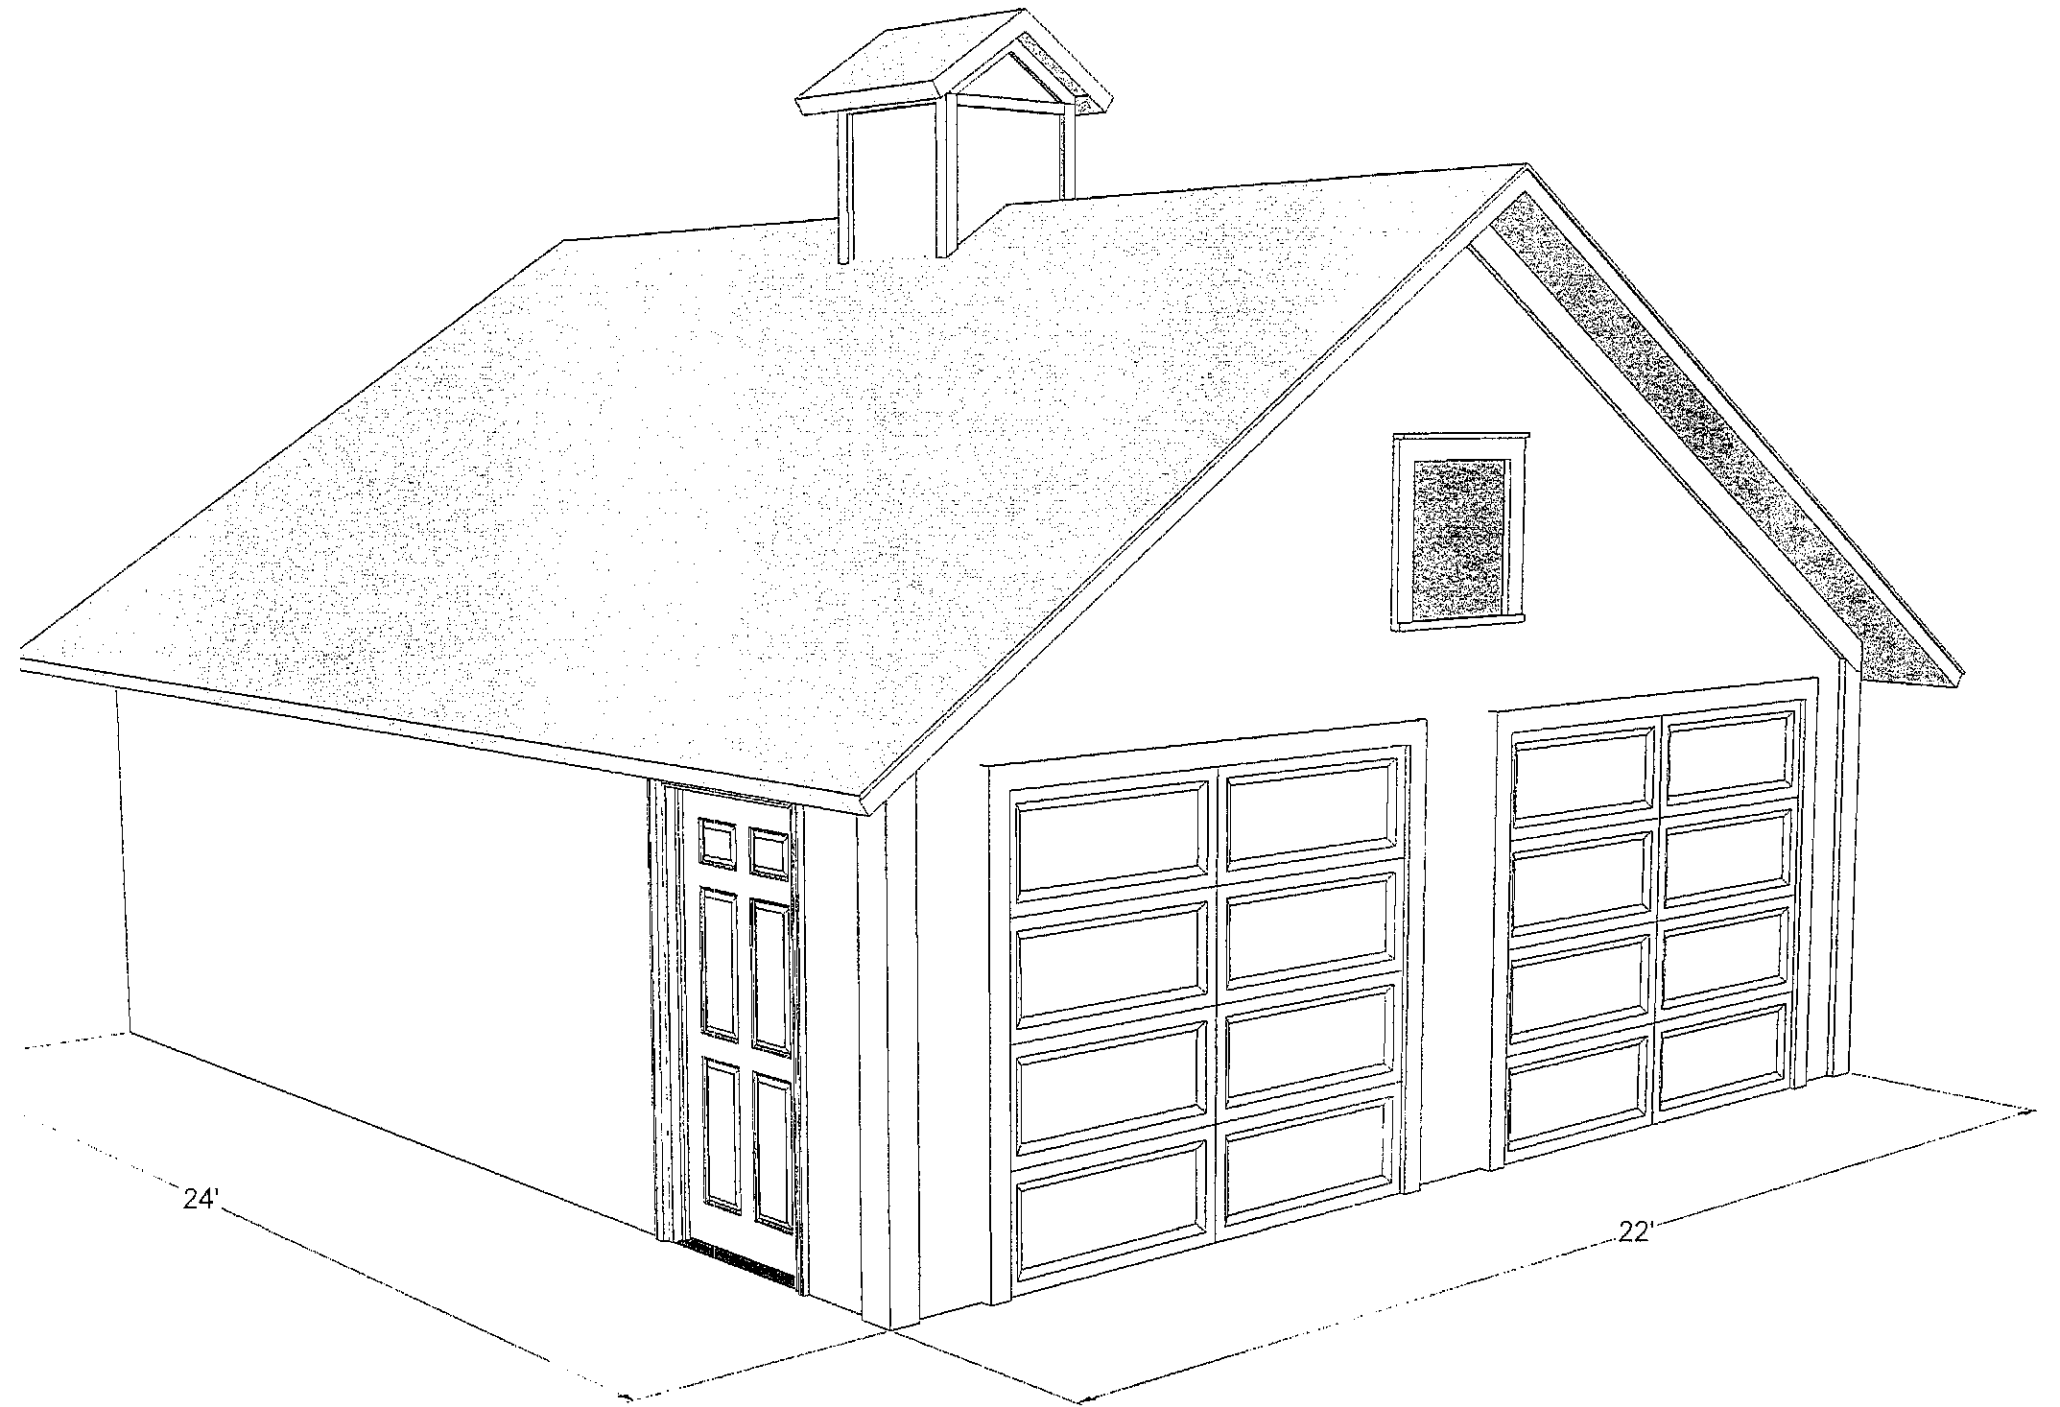

24'

22'