




**Current Floor Plan  
2nd Level  
ETHANE & DONNA REED  
1012 West Blvd.  
Rapid City, SD**

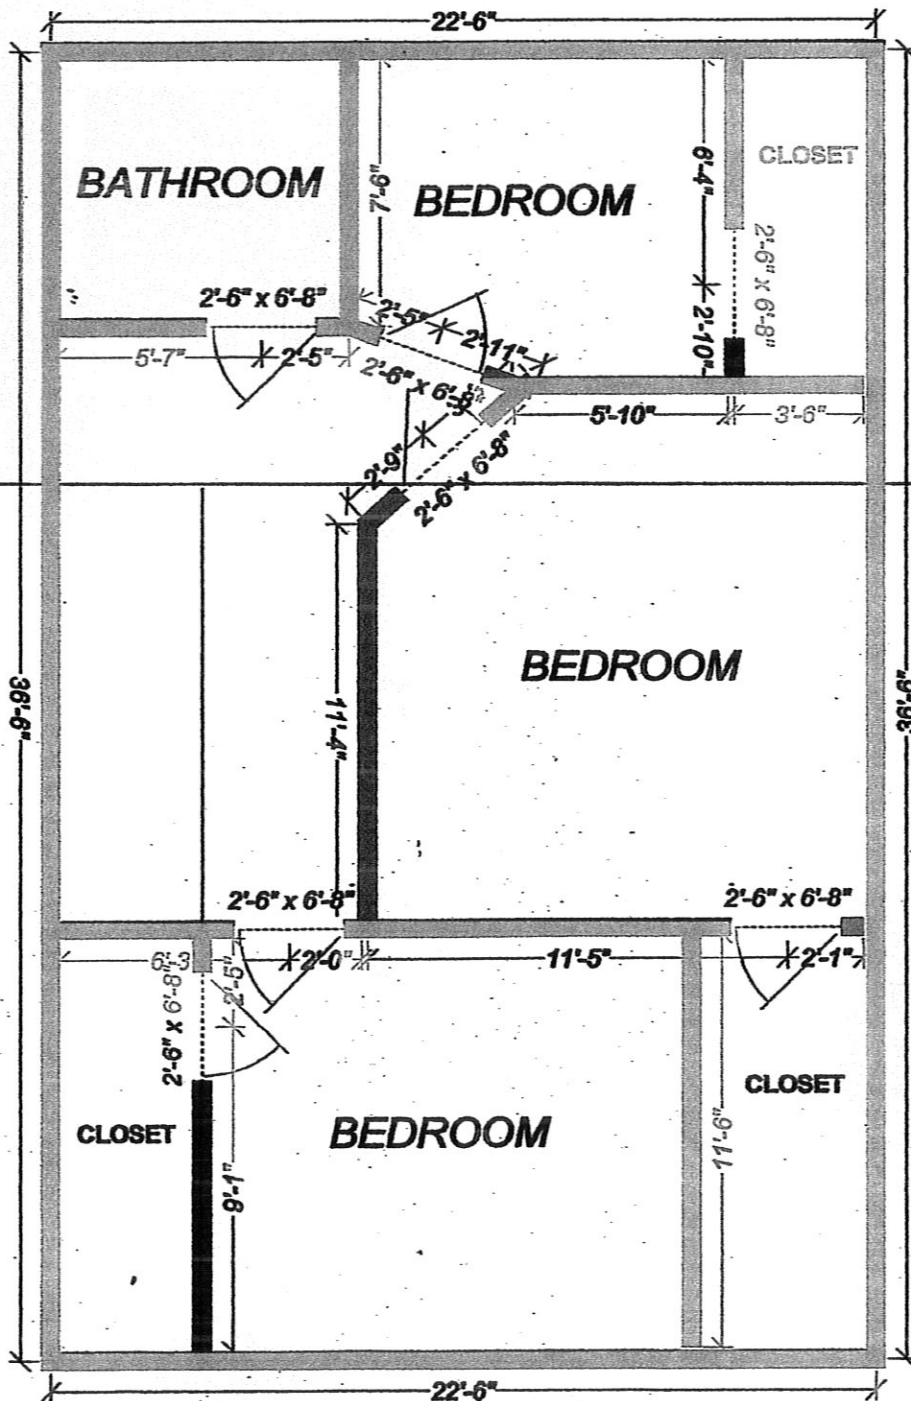

Planned Floor Plan  
 2nd Level  
 ETHANE & DONNA REED  
 1012 West Blvd.  
 Rapid City, SD


# 2nd Story Sun Room

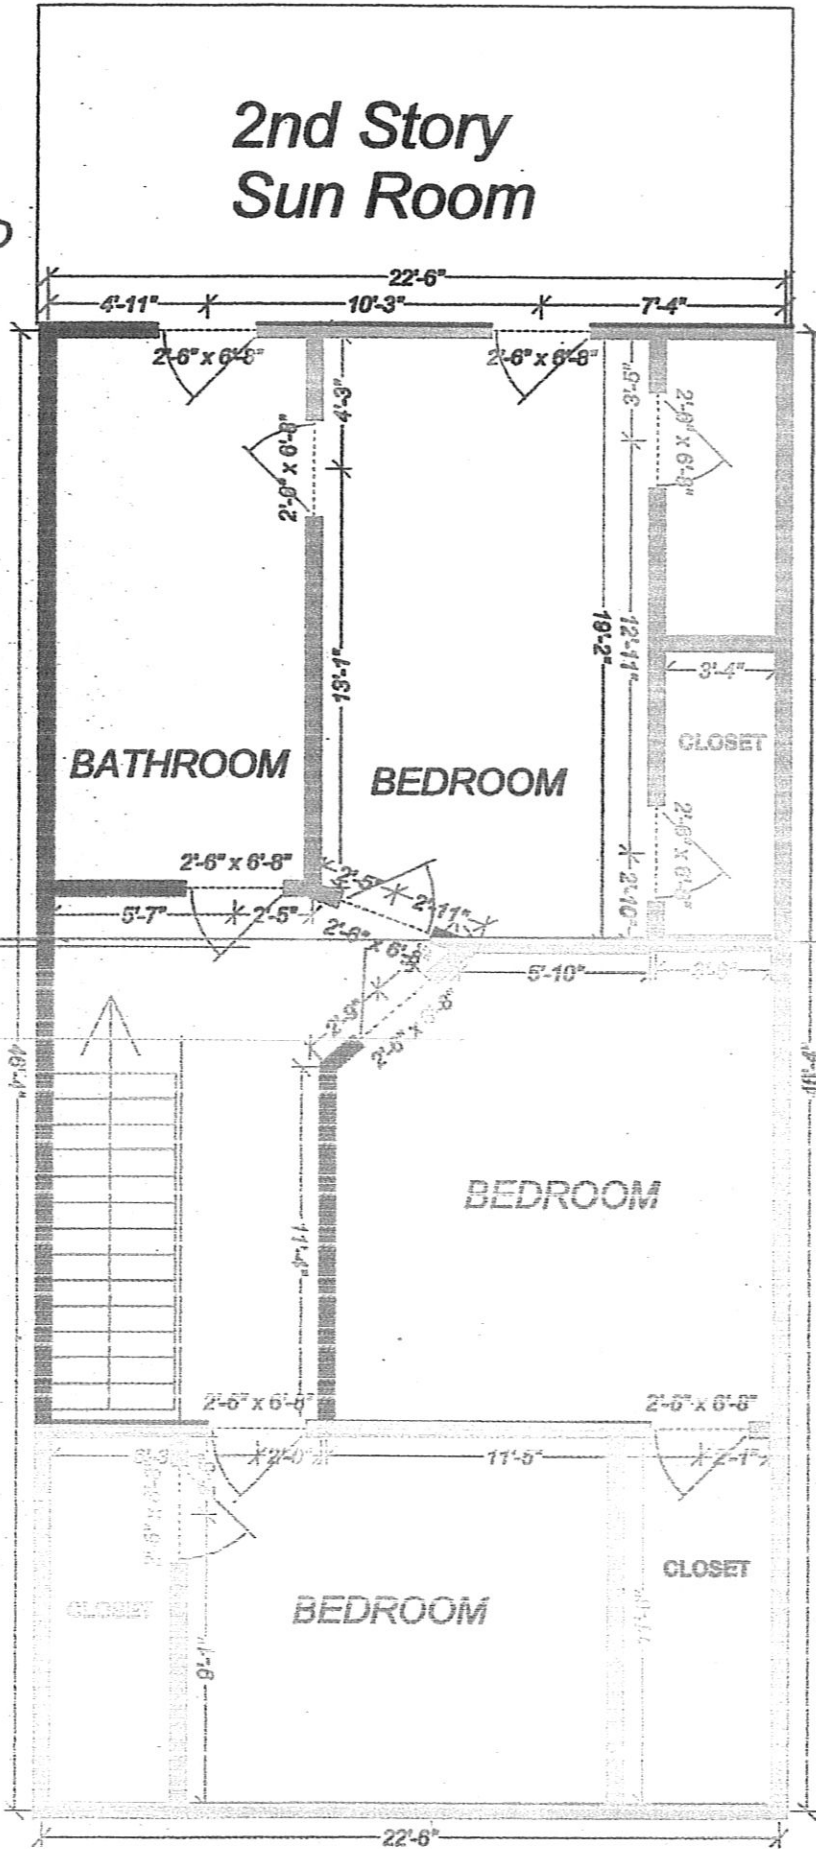

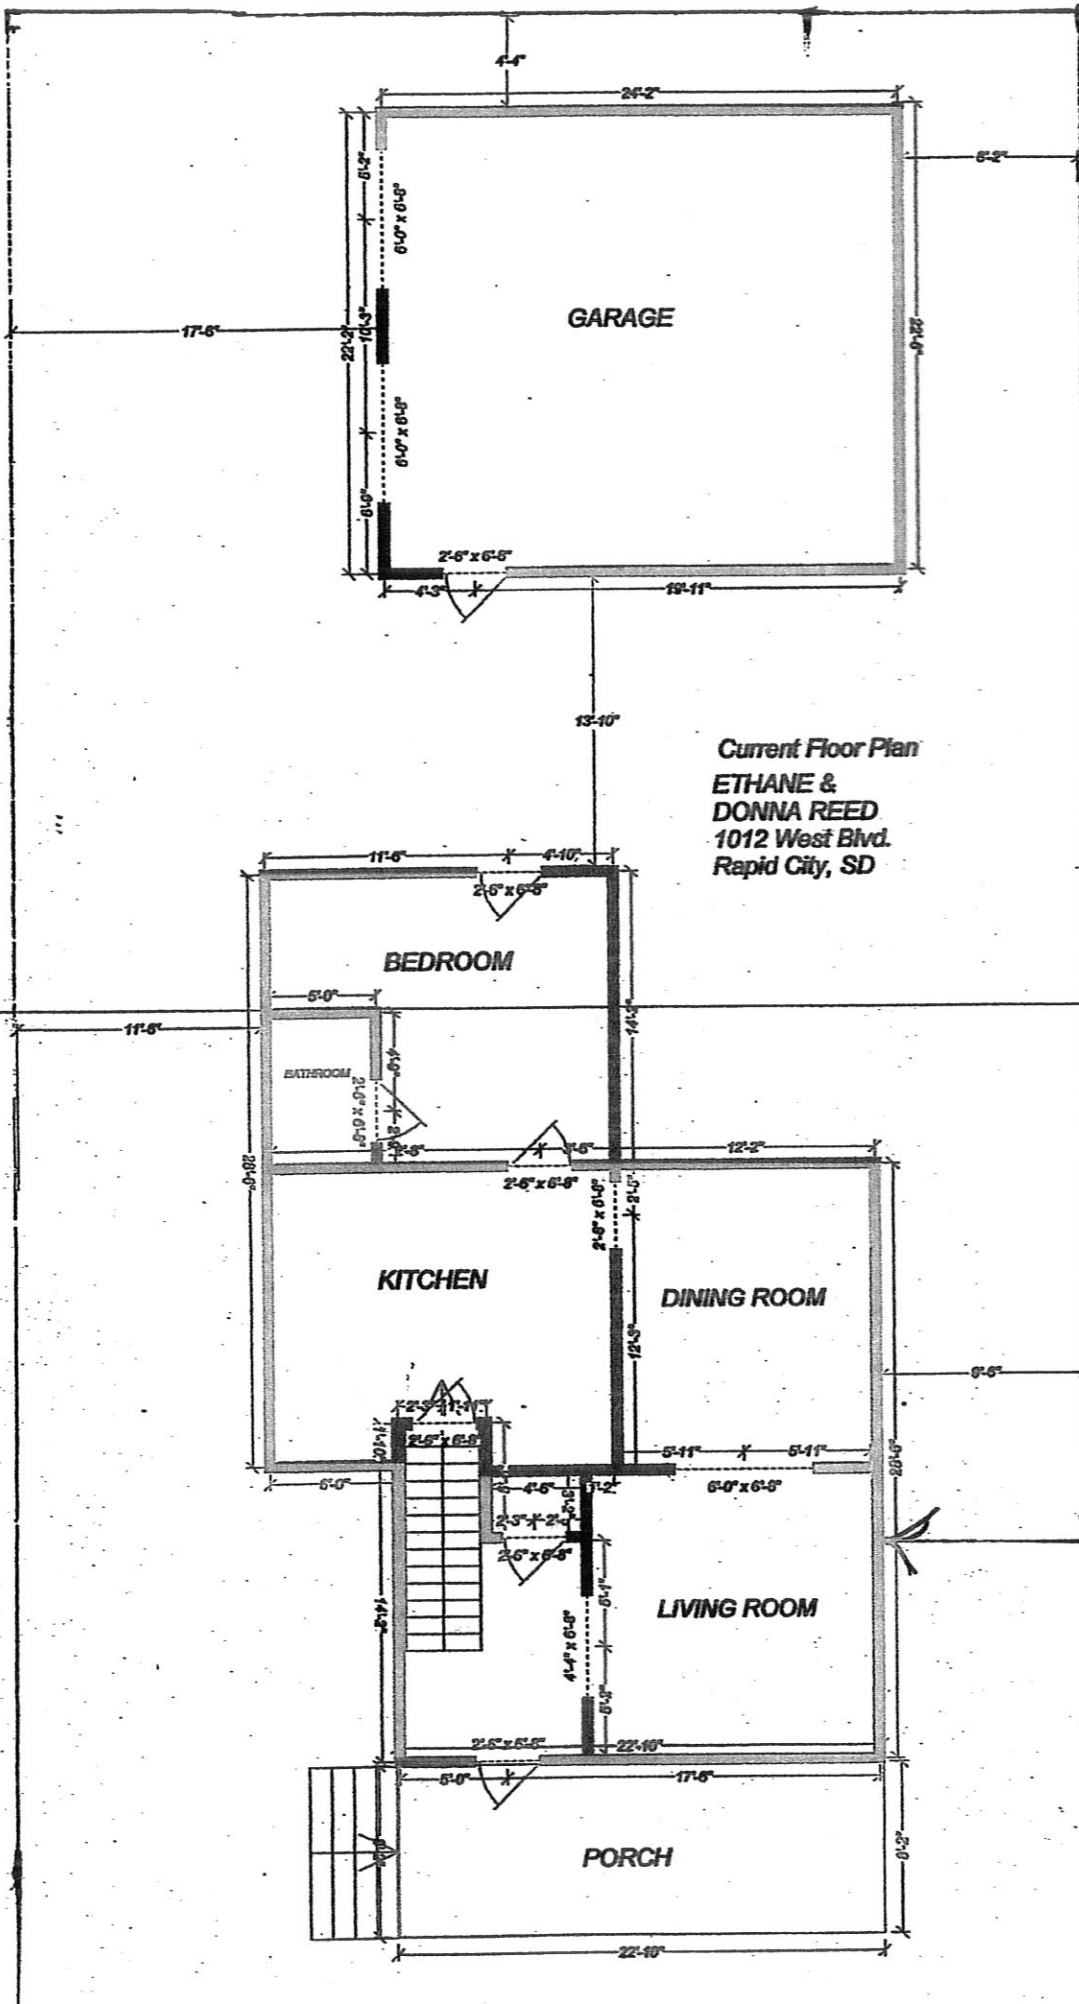

Current Floor Plan  
 ETHANE &  
 DONNA REED  
 1012 West Blvd.  
 Rapid City, SD

Adjacent Property

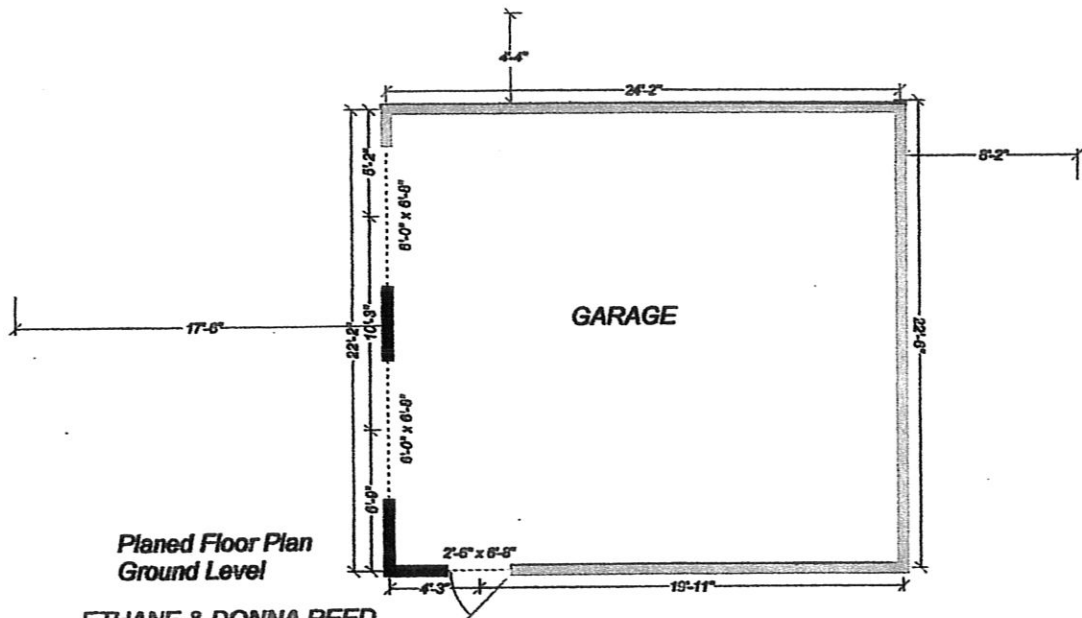

**ETHANE & DONNA REED**  
 1012 West Blvd.  
 Rapid City, SD

