


SIGN TYPE 1.00

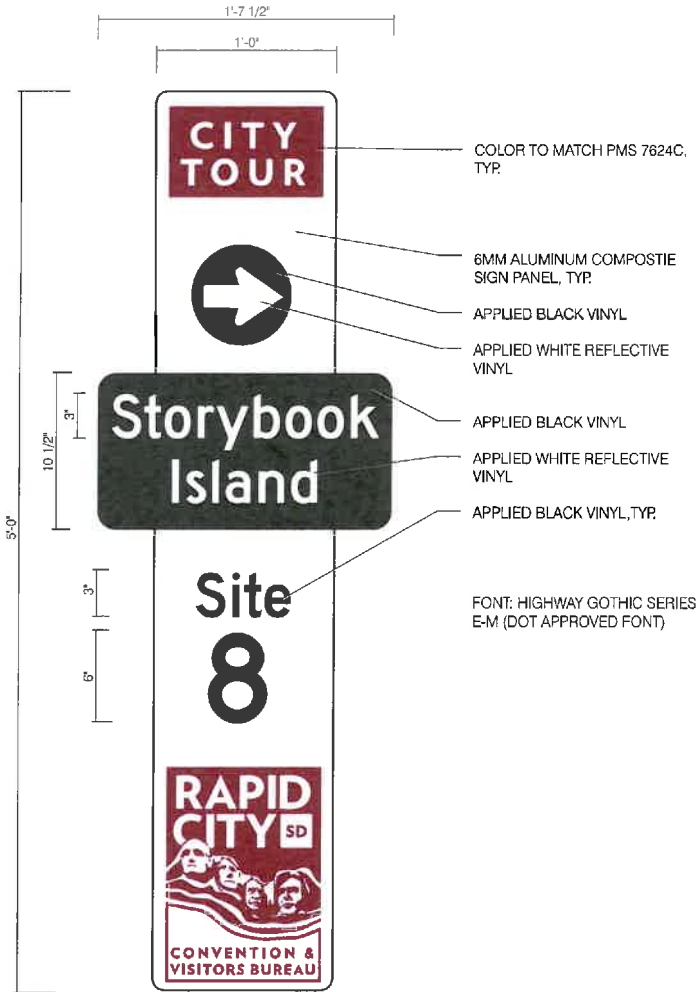

A SIGN ELEVATION
003 SCALE: 1 1/2" = 1'-0"

SIGN TYPE 2.00



B SIGN ELEVATION
003 SCALE: 1 1/2" = 1'-0"



PO Box 468
Hill City, SD 57745

Contact:
Ray Berberich
605-430-5170
ray@berberichdesign.com



Project:
City Tour Signage

Client Project Number:
n/a

Prepared for:
Rapid City Convention & Visitors Bureau
444 Mount Rushmore Road, N
Rapid City, South Dakota
57701

Client Contact:
Julie Jones-Whitcher
Director of Tourism
605-718-8481
whitcher@visitrapidcity.com

Date:
11/27/2014

Notes / Revisions:
- 12/27/2014
- 01/20/2015
- 02/06/2015

The sole purpose of all drawings is to represent a design intent only and not intended for actual fabrication purposes. The sign fabricator(s) and/or contractor(s) accept total responsibility for all final selected materials, engineering methods, fabrication methods, ADA compliance, securing permits and installation.

This document is the sole property of Berberich Design, Inc. and all drawings are protected under US copyright law. The reproduction, reuse and sales rights regarding the drawings and design herein are expressly forbidden. It is submitted under a confidential relationship for a special purpose, and the recipient, by accepting this document shall not be copied or reproduced in whole or in part, nor its contents revealed in any manner or to any person except for the purpose for which it was prepared, nor any special features peculiar to this design be incorporated in other projects.

Drawn by:
RB

RC Tour Signage
Design Intent

003



PO Box 468
Hill City, SD 57745

Contact:
Ray Berberich
605-430-5170
ray@berberichdesign.com



Project:
City Tour Signage

Client Project Number:
n/a

Prepared for:
Rapid City Convention &
Visitors Bureau
444 Mount Rushmore Road, N
Rapid City, South Dakota
57701

Client Contact:
Julie Jones-Whitcher
Director of Tourism
605-718-8481
whitcher@visitrapidcity.com

Date:
11/27/2014

Notes / Revisions:
- 02/06/2015

The sole purpose of all drawings is to express visual design intent only and not intended for actual fabrication purposes. The sign fabricator(s) and/or contractor(s) accept(s) total responsibility for all final selected materials, engineering methods, fabrication methods, ADA compliance, securing permits and installation.

This document is the sole property of Berberich Design, Inc. and all drawings are protected under US copyright law. The reproduction, reuse and sales rights regarding the drawings and designs herein are expressly forbidden. It is submitted under a confidential relationship for a special purpose and the recipient, by accepting this document shall not be copied or reproduced in whole or in part, nor its contents revealed in any manner or to any person except for the purpose for which it was rendered nor any special features peculiar to this design be incorporated in other projects.

Drawn by:
RB

Tour Wayfinding
Location Plan

LP24-25



LOCATION - 25





LOCATION - 26



LOCATION - 27



NOTE: LOCATION 28 NOT USED



PO Box 468
Hill City, SD 57745

Contact:
Ray Berberich
605-430-5170
ray@berberichdesign.com



Project:
City Tour Signage

Client Project Number:
n/a

Prepared for:
Rapid City Convention & Visitors Bureau
444 Mount Rushmore Road, N
Rapid City, South Dakota
57701

Client Contact:
Julie Jones-Whitcher
Director of Tourism
605-718-8481
whitcher@visitrapidcity.com

Date:
11/27/2014

Notes / Revisions:
- 02/06/2015

The sole purpose of all drawings is to express visual design intent only and not intended for actual fabrication purposes. The sign fabricator(s) and/or contractor(s) accepts total responsibility for all final selected materials, engineering methods, fabrication methods, ADA compliance, securing permits and installation.

This document is the sole property of Berberich Design, Inc. and all drawings are protected under US copyright law. The reproduction, reuse and sales rights regarding the drawings and designs herein are expressly forbidden. It is submitted under a confidential relationship, for a special purpose, and the recipient, by accepting this document shall not be copied or reproduced in whole or in part, nor its contents revealed in any manner or to any person except for the purpose for which it was intended, nor any special features peculiar to this design be incorporated in other projects.

Drawn by:
RB

Tour Wayfinding
Location Plan

LP26-27



LOCATION - 29



LOCATION - 30



PO Box 468
Hill City, SD 57745

Contact:
Ray Berberich
605-430-5170
ray@berberichdesign.com



Project:
City Tour Signage

Client Project Number:
n/a

Prepared for:
Rapid City Convention &
Visitors Bureau
444 Mount Rushmore Road, N
Rapid City, South Dakota
57701

Client Contact:
Julie Jones-Whitcher
Director of Tourism
605-718-8481
whitcher@visitrapidcity.com

Date:
11/27/2014

Notes / Revisions:
- 02/06/2015

The sole purpose of all drawings is to express visual design intent only and not intended for actual fabrication purposes. The sign fabricator, and/or contractor(s) accepts total responsibility for all final selected materials, engineering methods, fabrication methods, ADA compliance, securing permits and installation.

This document is the sole property of Berberich Design, Inc. and all drawings are protected under US copyright law. The reproduction, reuse and sales rights regarding the drawings and designs herein are expressly forbidden. It is submitted under a confidential relationship, for a special purpose, and the recipient, by accepting this document shall not be copied or reproduced in whole or in part, nor its contents revealed in any manner or to any person except for the purpose for which it was rendered, nor any special features peculiar to this design be incorporated in other projects.

Drawn by:
RB

Tour Wayfinding
Location Plan

LP29-30

© 2015 BERBERICH DESIGN



LOCATION - 31



LOCATION - 32



PO Box 468
Hill City, SD 57745

Contact:
Ray Berberich
605-430-5170
ray@berberichdesign.com



Project:
City Tour Signage

Client Project Number:
n/a

Prepared for:
Rapid City Convention & Visitors Bureau
444 Mount Rushmore Road, N
Rapid City, South Dakota
57701

Client Contact:
Julie Jones-Whitcher
Director of Tourism
605-718-8481
whitcher@visitrapidcity.com

Date:
11/27/2014

Notes / Revisions:
- 02/06/2015

The sole purpose of all drawings is to express visual design intent only and not intended for actual fabrication purposes. The sign fabricator(s) and/or contractor(s) accept(s) total responsibility for all final selected materials, engineering methods, fabrication methods, ADA compliance, securing permits and installation.

This document is the sole property of Berberich Design, Inc. and all drawings are protected under US copyright law. The reproduction, reuse and sales rights regarding the drawings and designs herein are expressly forbidden. If it is submitted under a confidential relationship, for a special purpose and be accepted, by accepting this document shall not be copied or reproduced in whole or in part, nor its contents revealed in any manner or to any person except for the purpose for which it was tendered, nor any special features peculiar to this design be incorporated in other projects.


Drawn by:
RB

Tour Wayfinding
Location Plan

LP31-32



LOCATION - 33

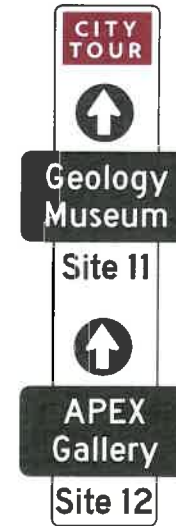

PO Box 468
Hill City, SD 57745

Contact:
Ray Berberich
605-430-5170
ray@berberichdesign.com



Project:
City Tour Signage

Client Project Number:
n/a

Prepared for:
Rapid City Convention &
Visitors Bureau
444 Mount Rushmore Road, N
Rapid City, South Dakota
57701

Client Contact:
Julie Jones-Whitcher
Director of Tourism
605-718-8481
whitcher@visitrapidcity.com

Date:
11/27/2014

Notes / Revisions:
- 02/06/2015

The sole purpose of all drawings is to express visual design intent only and not intended for actual fabrication purposes. The sign fabricator(s) and/or contractor(s) accept(s) total responsibility for all final selected materials, engineering methods, fabrication methods, ADA compliance, securing permits and installation.

This document is the sole property of Berberich Design, Inc. and all drawings are protected under US copyright law. The reproduction, reuse and/or rights regarding the drawings and designs herein are expressly forbidden. It is submitted under a confidential relationship, for a special purpose, and the recipient, by accepting this document shall not be copied or reproduced in whole or in part, nor its contents revealed in any manner or to any person except for the purpose for which it was designed nor any special features peculiar to this design be incorporated in other projects.

Drawn by:
RB

Tour Wayfinding
Location Plan

LP33-34



LOCATION - 3B



PO Box 468
Hill City, SD 57745

Contact:
Ray Berberich
605-430-5170
ray@berberichdesign.com



Project:
City Tour Signage

Client Project Number:
n/a

Prepared for:
Rapid City Convention &
Visitors Bureau
444 Mount Rushmore Road, N
Rapid City, South Dakota
57701

Client Contact:
Julie Jones-Whitcher
Director of Tourism
605-718-8481
whitcher@visitrapidcity.com

Date:
11/27/2014

Notes / Revisions:
- 02/06/2015

The sole purpose of all drawings is to express visual design intent only and not intended for actual fabrication purposes. The sign fabricator(s) and/or contractor(s) accept(s) total responsibility for all final selected materials, engineering methods, fabrication methods, ADA compliance, securing permits and installation.

This document is the sole property of Berberich Design, Inc., and all drawings are protected under US copyright law. The reproduction, reuse and sales rights regarding the drawings and designs herein are expressly forbidden. It is submitted under a confidential relationship, for a special purpose, and the recipient, by accepting this document shall not be copied or reproduced in whole or in part, nor its contents revealed in any manner or to any person except for the purpose for which it was rendered, nor any special features peculiar to this design be incorporated in other projects.

Drawn by:
RB

Tour Wayfinding
Location Plan

LP37-38

© 2014 BERBERICH DESIGN