


TID #22

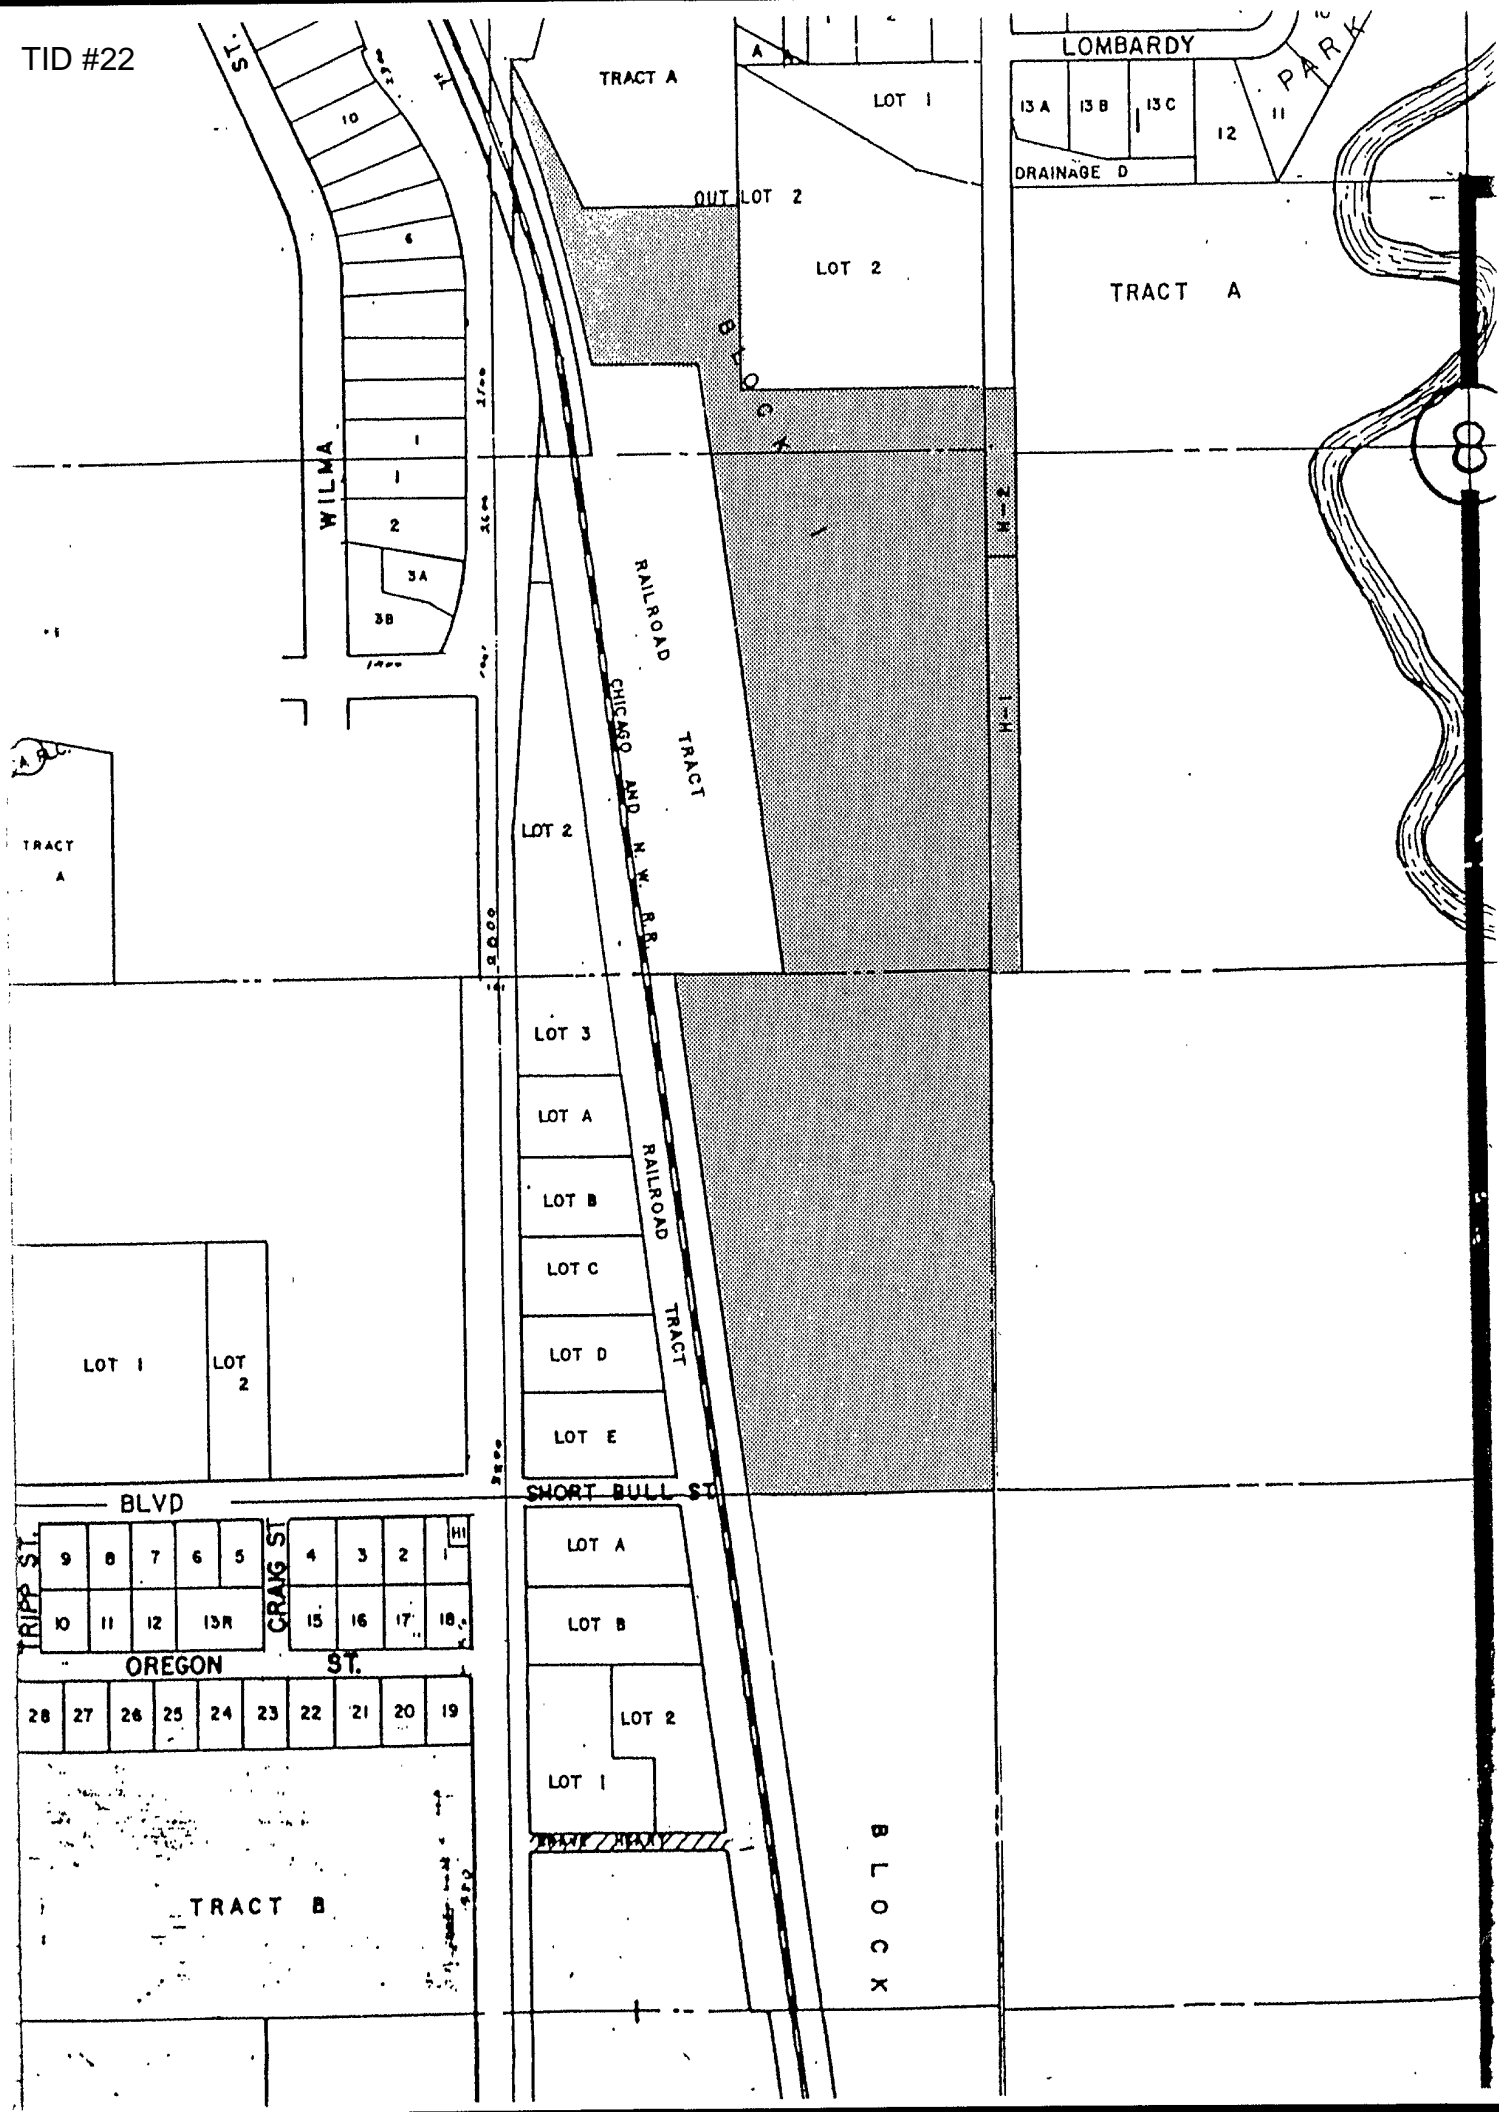

TRACT A

LOT 1

LOMBARDY

13 A 13 B 13 C

12

PARK

DRAINAGE D

TRACT A

OUT LOT 2

LOT 2

WILMA

1

2

3A

3B

RAILROAD CHICAGO AND N.W. R.R.

TRACT

LOT 2

TRACT A

LOT 3

LOT A

LOT B

LOT C

LOT D

LOT E

RAILROAD TRACT

LOT 1

LOT 2

BLVD

SHORT BULL ST

9	8	7	6	5	4	3	2	HI
10	11	12	13R	15	16	17	18	

LOT A

LOT B

OREGON ST.

LOT 2

LOT 1

28	27	26	25	24	23	22	21	20	19
----	----	----	----	----	----	----	----	----	----

TRACT B

B L O C K