


00PD049

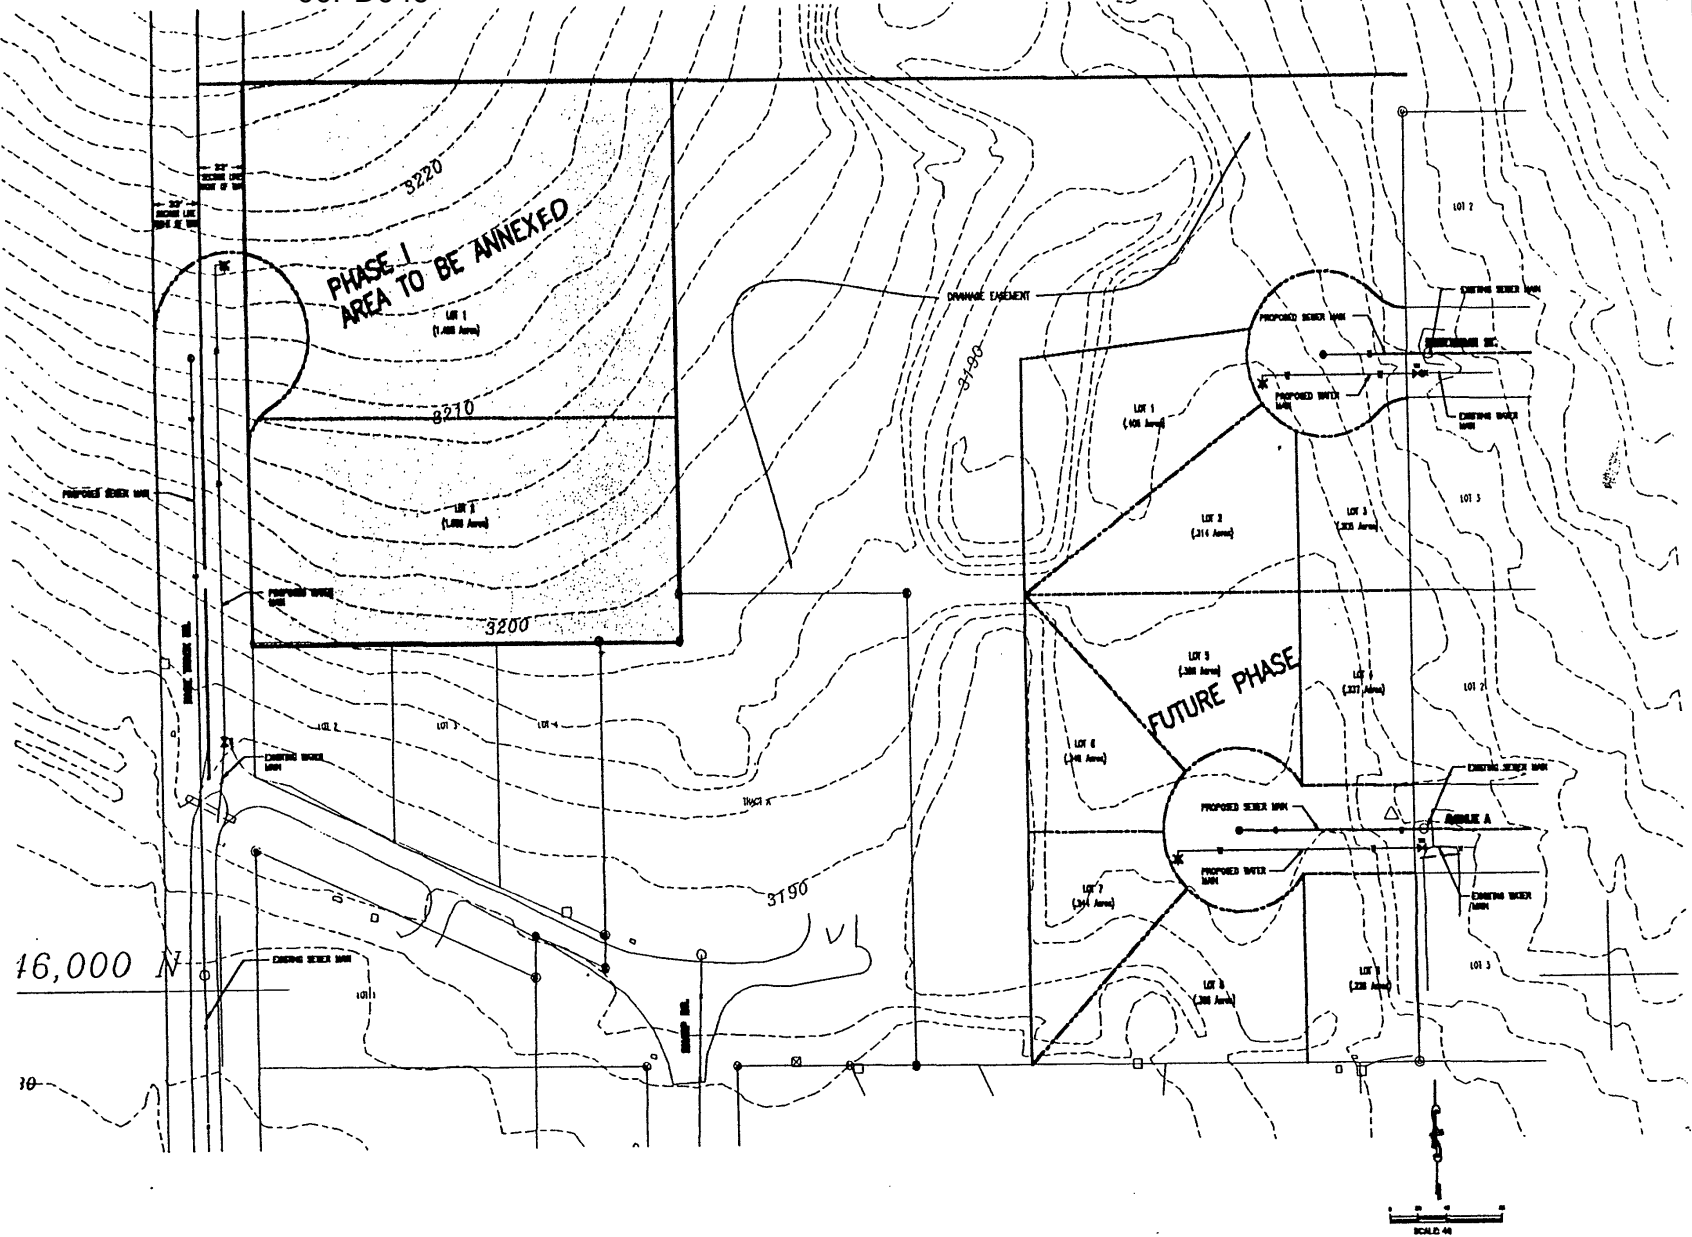

D.D.I. DREAM DESIGN INTERNATIONAL, INC.
 PROFESSIONAL STRUCTURAL & CIVIL ENGINEERING CONSULTANTS
 100 NORTH ST. SUITE 104, RAPID CITY, SD 57701
 P.O. BOX 348, RAPID CITY, SD 57708
 TEL: 605.342.3400 FAX: 605.342.3408 EMAIL: info@dreamdesign.com

PROJECT #	DRAWING #	FORM DATE	DATE	BY	CHECKED BY

**OPTION "B"
 PRELIMINARY LAYOUT
 NEFF SUBDIVISION
 RAPID CITY, SD**

SHEET	1
SHEET	9
SHEET	1