


# MONITORING HOUSING STRUCTURE


Drawn By S. Kenner  
2/6/00

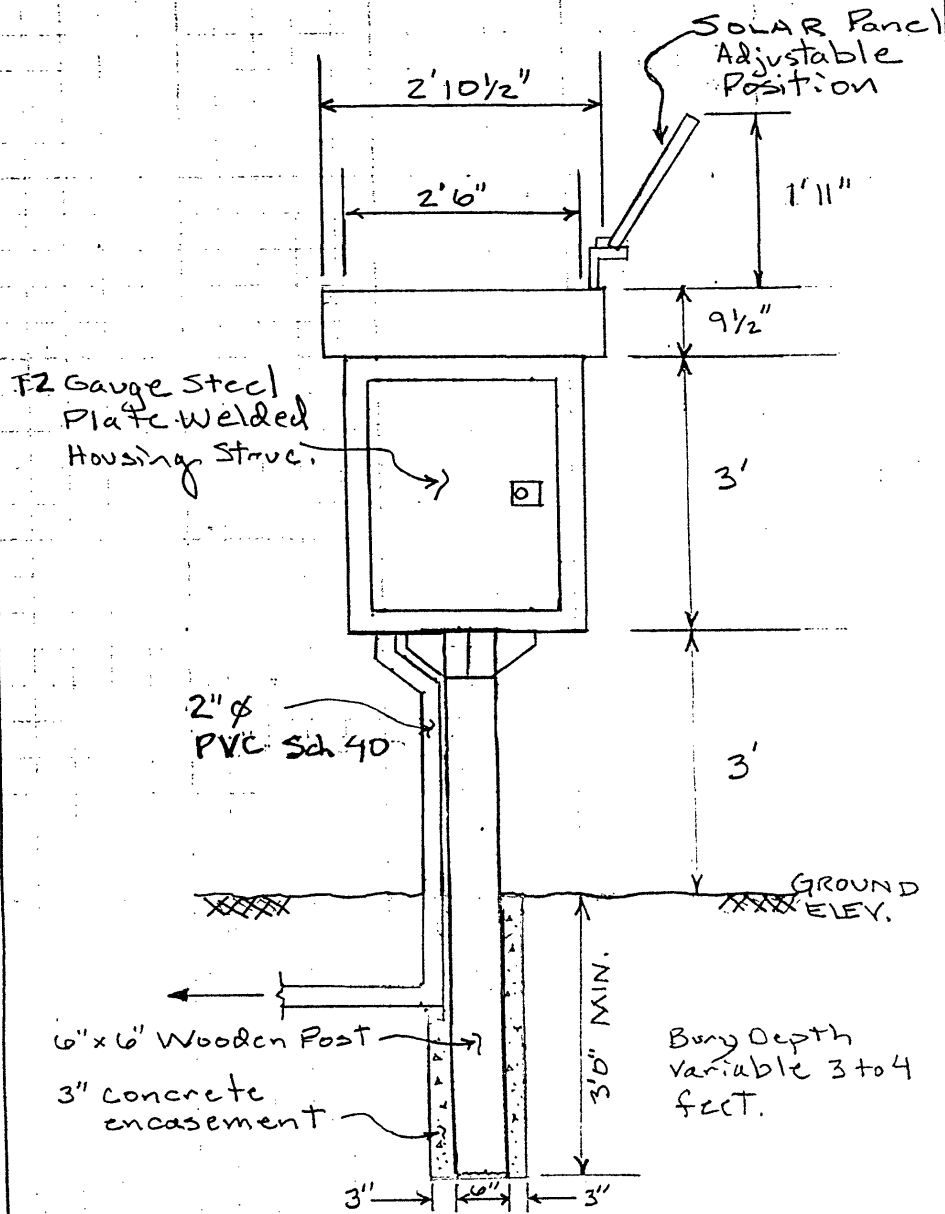

FRONT VIEW

1" = 2' 0"

Solar Panel Adjustable Position

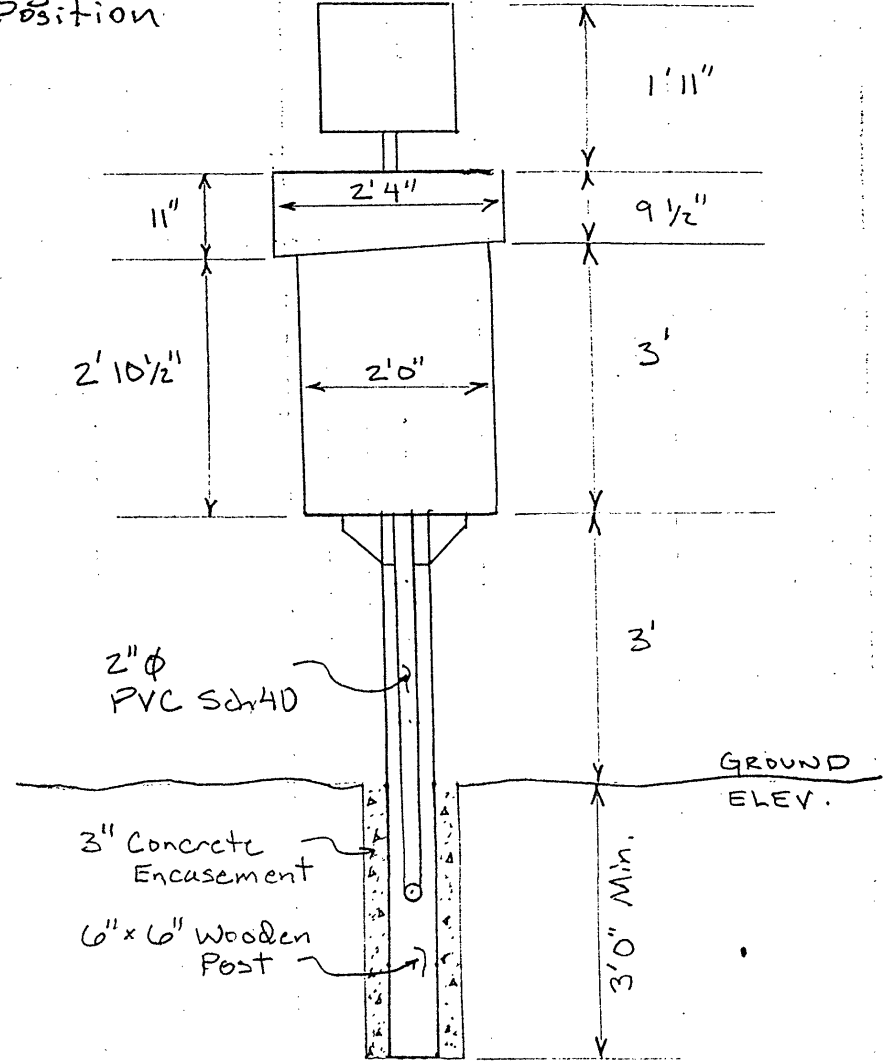

SIDE VIEW

1" = 2' 0"

