


00UR033

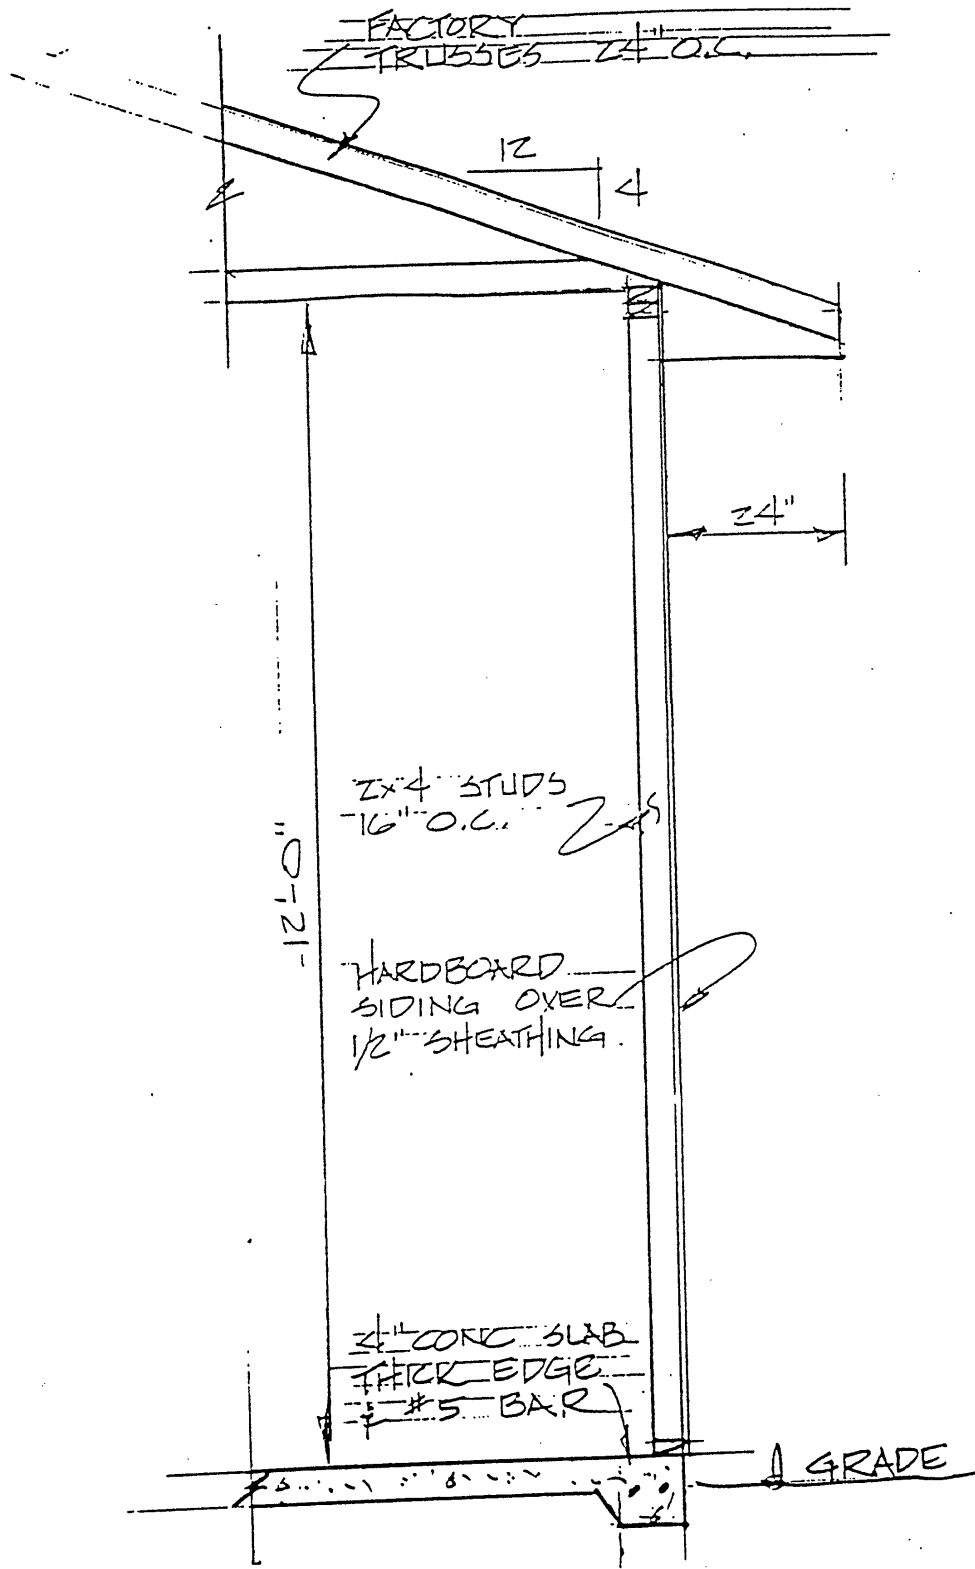

SECTION
SCALE 1/2" = 1'-0"

BOB & TINA MYSLIWEK

JEFF'S CONST.
RAPID CITY, S.D.