


00UR041

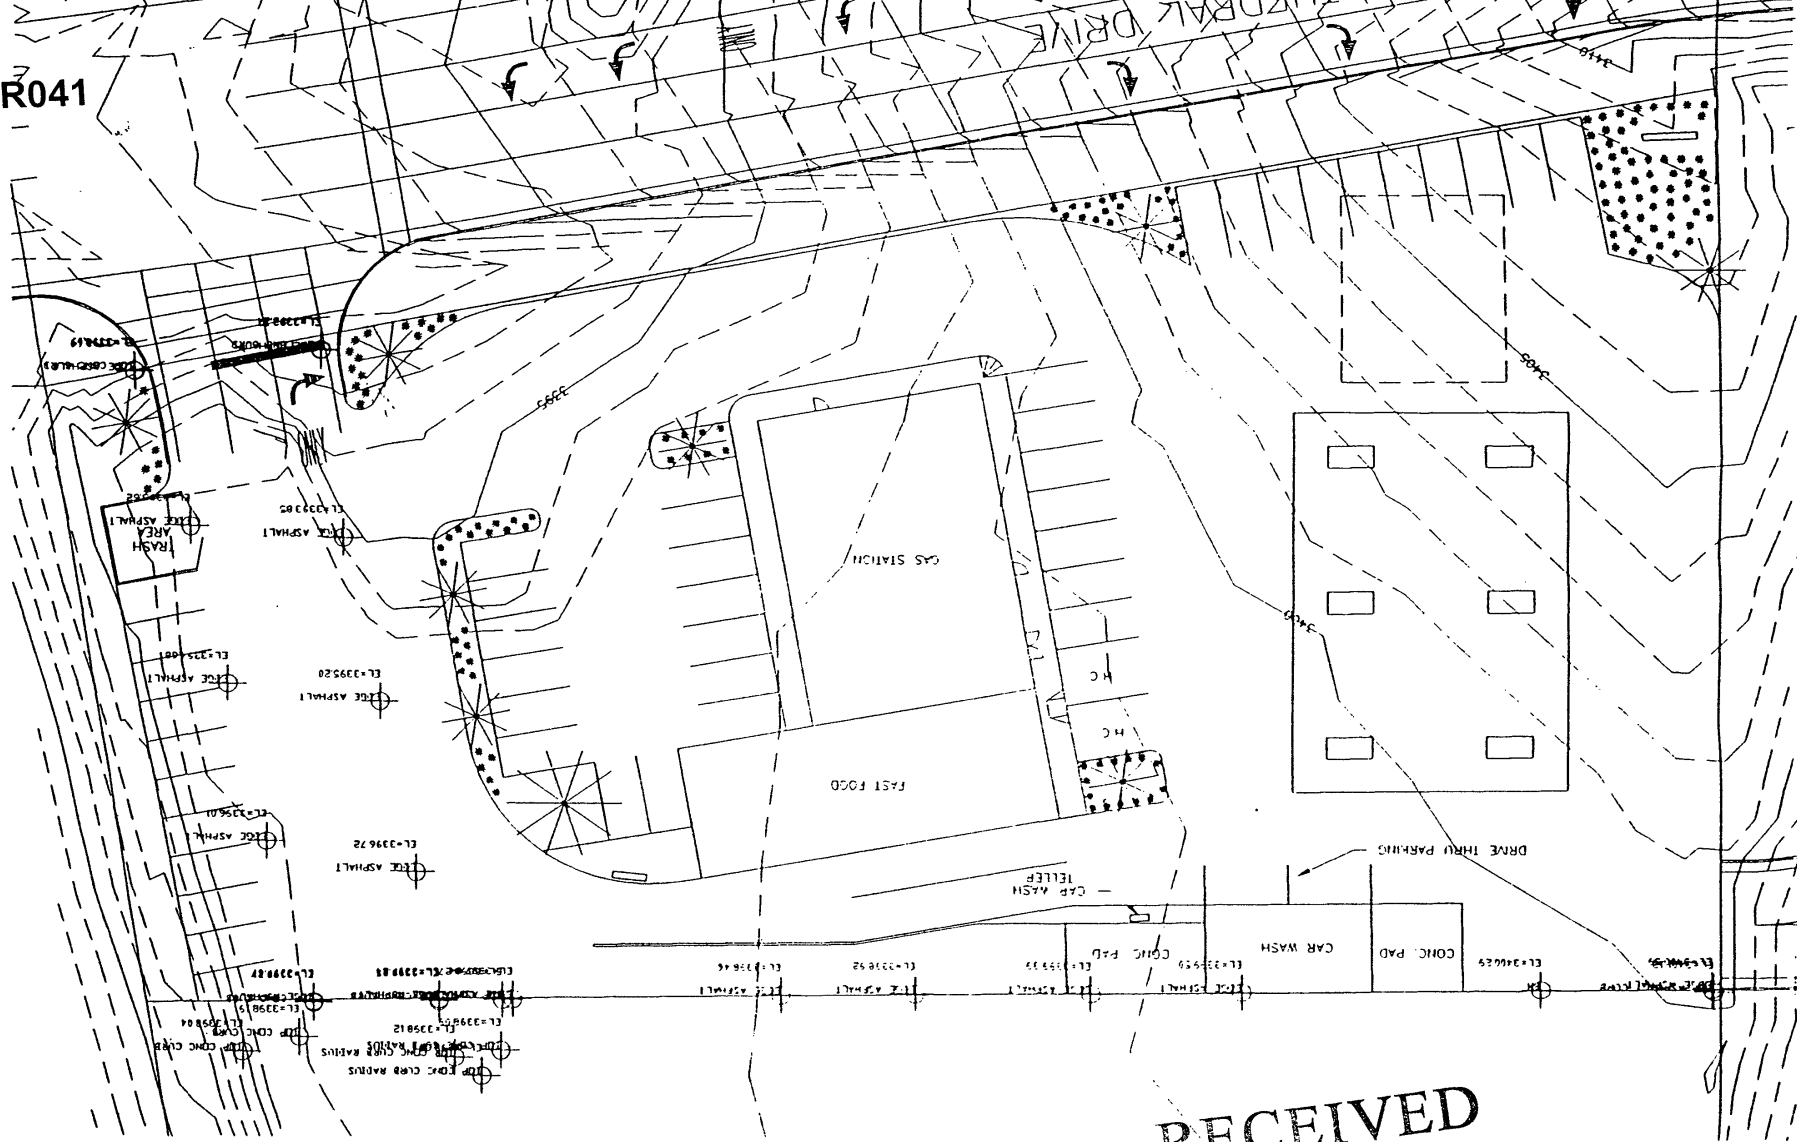

RECEIVED
 DEC 07 2000
 Rapid City
 Planning Department