



RECEIVED
 APR 05 2001
 Rapid City
 Planning Department

UPPER LEVEL

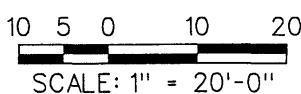

CANYON LAKE
 PARK LLC

PRELIMINARY
 NOT FOR CONSTRUCTION

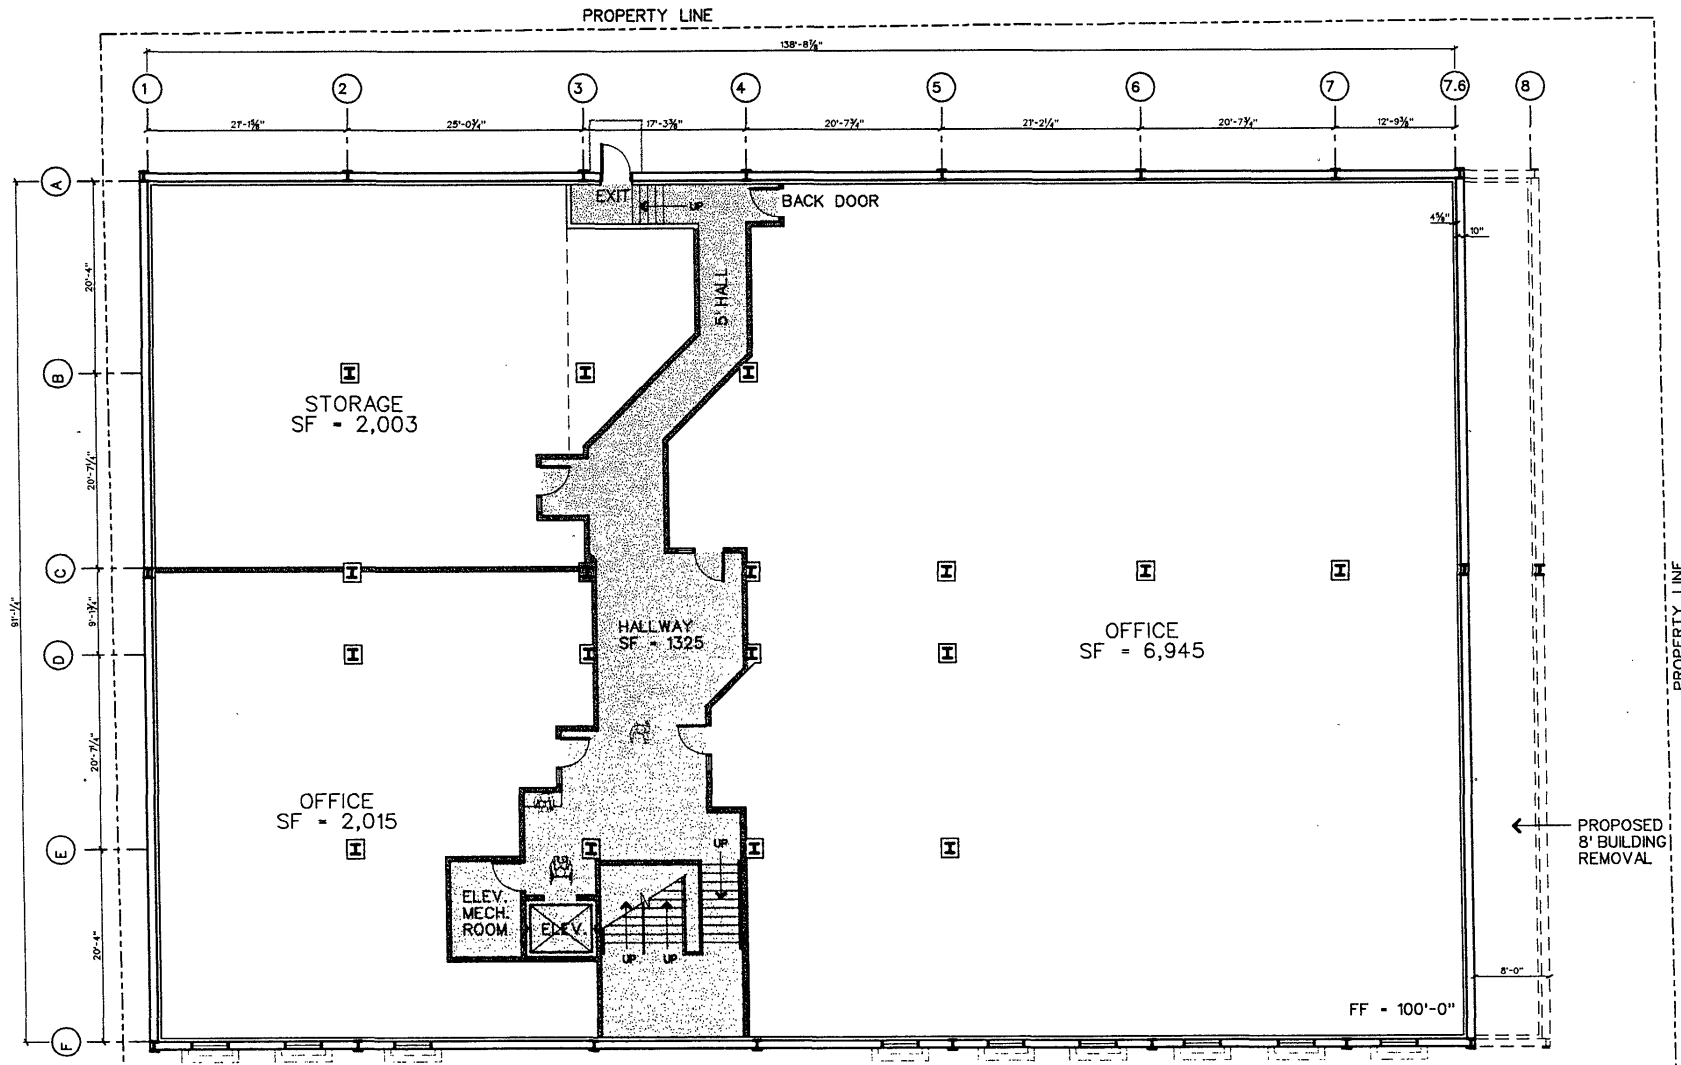

RECEIVED

APR 05 2001
Rapid City
Planning Department

LOWER LEVEL



SCALE: 1" = 20'-0"



CANYON LAKE
PARK LLC

PRELIMINARY
NOT FOR CONSTRUCTION