


01UR017

# Meadowbrook Golf Course Rapid City, South Dakota Site Plan

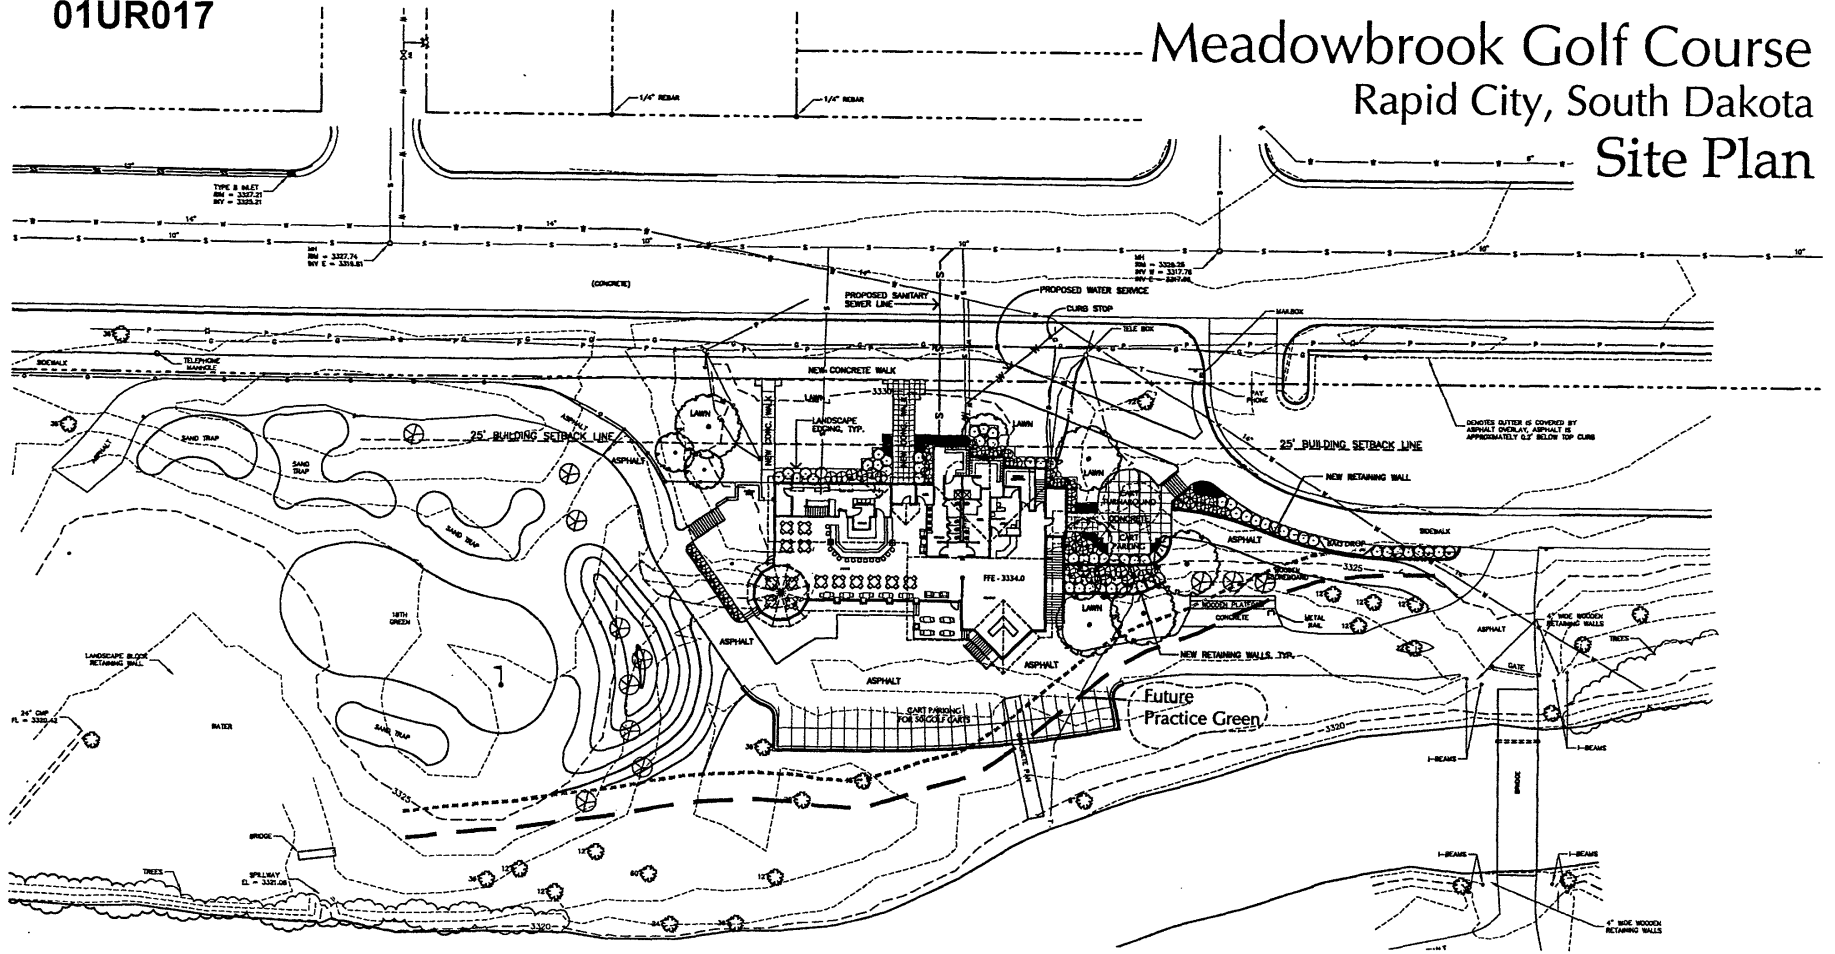

Rapid Creek


**RECEIVED**

MAR 30 2001

Rapid City  
Planning Department

LANDSCAPE LEGEND

- CONIFEROUS SHRUB
- DECIDUOUS SHRUB
- DECIDUOUS TREE
- PERENNIAL BEDS

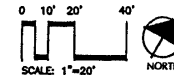

**Wyss Associates, Inc.**  
 Golf Course Architecture  
 Landscape Architecture  
 Parks & Recreation Design  
 728 Sixth Street - Rapid City, South Dakota 57701 -  
 Ph. 605.345.2299 Fax 605.345.8008  
 email: woad@gnl.com

**Meadowbrook**  
**TSP** Golf Course Clubhouse