


01PL073

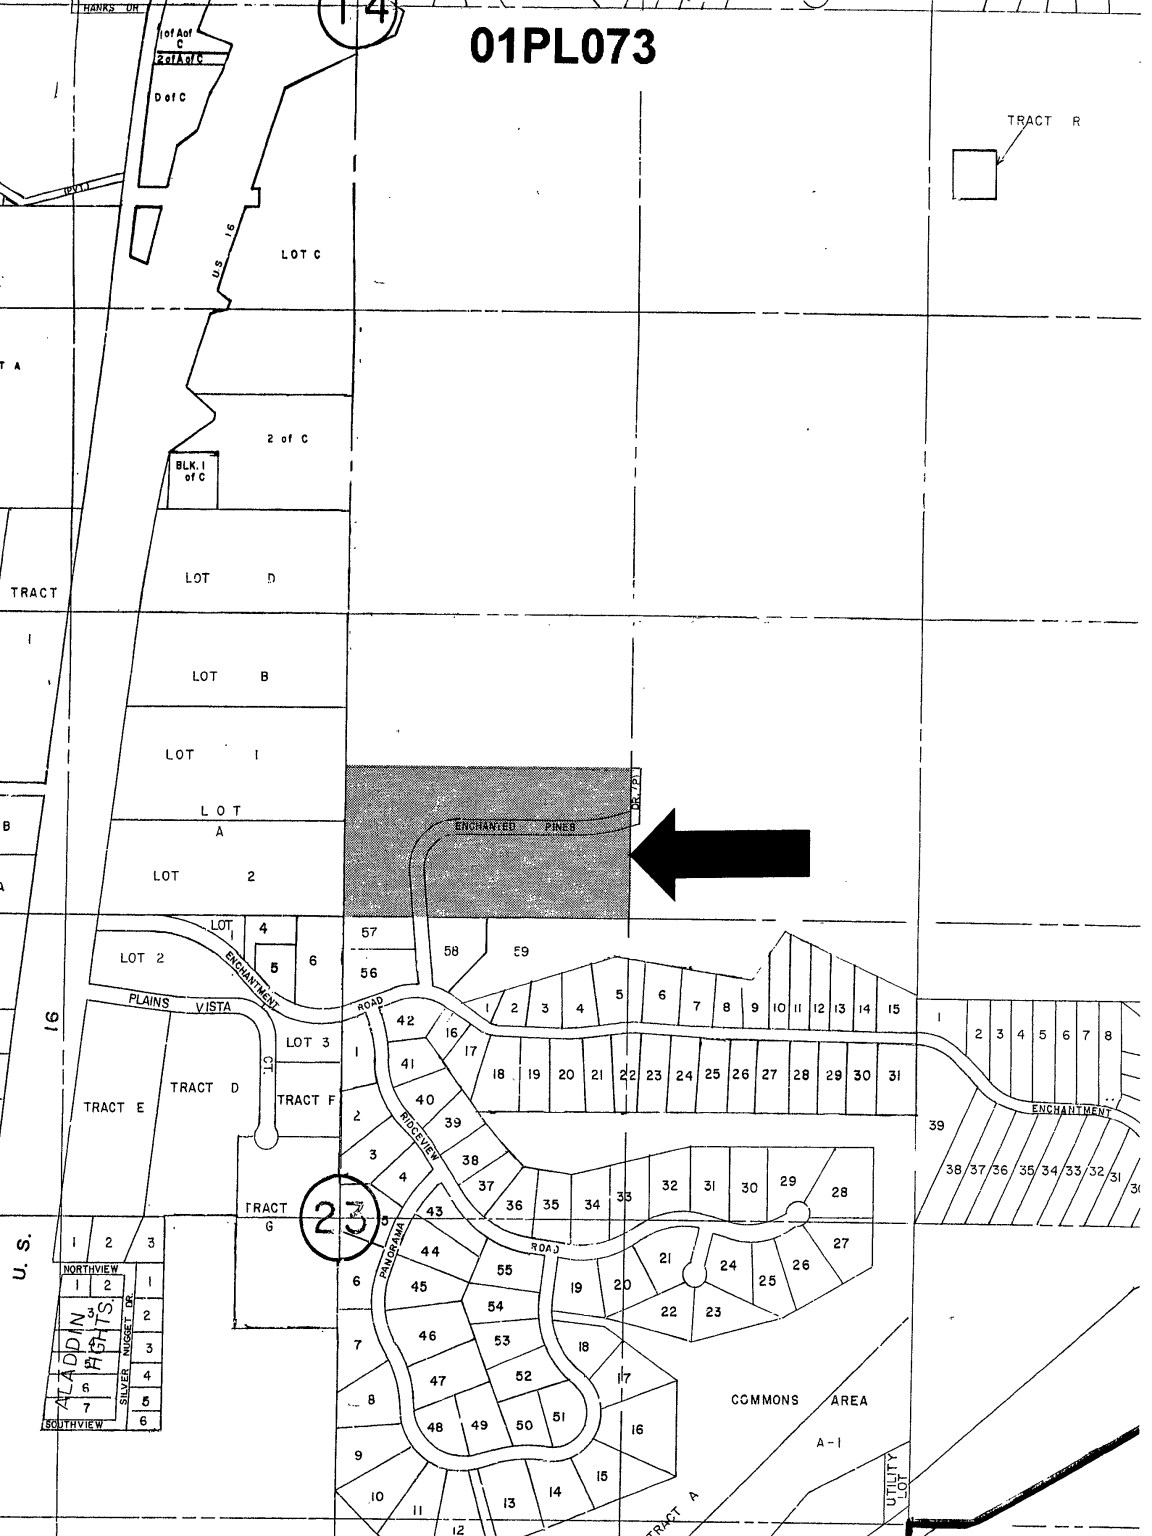

TRACT R



ENCHANTED PINES

23

4

NORTHVIEW		
1	2	3
4	5	6
7	8	9
10	11	12
SOUTHVIEW		

WALDIN RIGHTS
SILVER MOUNTAIN

COMMONS AREA

A-1

UTILITY LOT

TRACT A

U. S.

16

TRACT

T A

HANKS UN

1st of C
2nd of C

3rd of C

LOT C

2 of C

BLK 1 of C

LOT D

LOT B

LOT I

LOT A

LOT 2

LOT 4

LOT 2

PLAINS VISTA

TRACT D

TRACT E

TRACT F

TRACT G

57

58

59

56

42

41

40

39

38

37

36

35

34

33

32

31

30

29

28

27

26

25

24

23

22

21

LOT 3

LOT 5

LOT 6

LOT 1

LOT 17

LOT 18

LOT 19

LOT 20

LOT 21

LOT 22

LOT 23

LOT 24

LOT 25

LOT 26

LOT 27

LOT 28

LOT 29

LOT 30

LOT 31

LOT 32

LOT 33

LOT 34

LOT 35

LOT 36

LOT 37

LOT 38

LOT 39

LOT 40

LOT 41

LOT 42

LOT 1

LOT 2

LOT 3

LOT 4

LOT 5

LOT 6

LOT 7

LOT 8

LOT 9

LOT 10

LOT 11

LOT 12

LOT 13

LOT 14

LOT 15

LOT 1

LOT 2


LOT 3

LOT 4

LOT 5

LOT 6

ENCHANTMENT

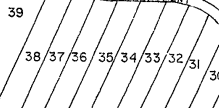

UTILITY LOT