



01UR045

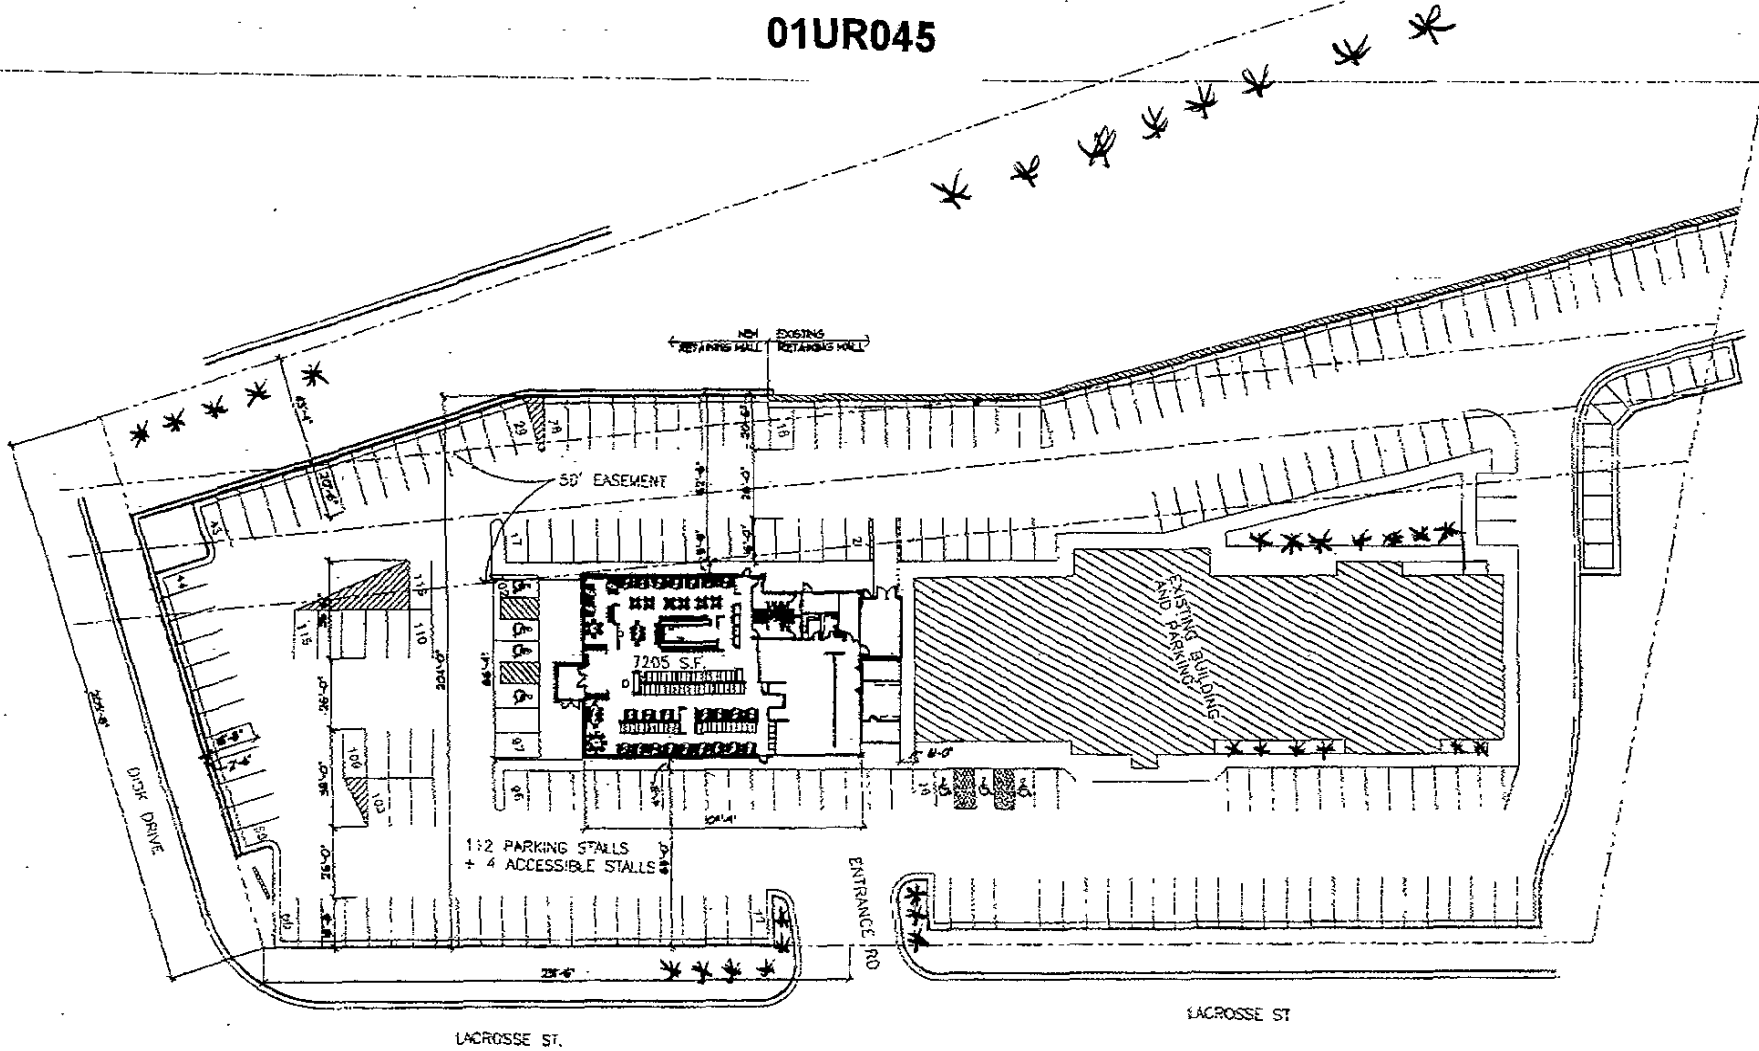

TGIFRIDAYS SITE STUDY-RAPID CITY, SD

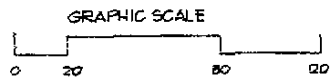

3-8-01  
5-9-01  
5-15-01



TRUMAN HOWELL ARCHITECTS & ASSOCIATES, INC.  
17815 HUTCHINS DRIVE MINNETONKA, MN 55345  
PHONE: 952-401-7889 FAX: 952-401-7918

PRELIMINARY SITE PLAN FROM DRAWINGS PROVIDED BY  
DREAM DESIGN INTERNATIONAL, INC. -VERIFY ALL  
PROPERTY LINES - NOT FOR CONSTRUCTION