

SCALE : 1/2" = 1'-0"




GARDEN CENTER SIGN

(1) 7'-3" x 14'-6" SINGLE FACE INTERNALLY ILLUMINATED CABINET FABRICATED OF ALUMINUM (.080 FACE, .063 RETURNS, 8" DEPTH). CABINET FINISHED IN ACRYLIC URETHANE ENAMEL (GG 172 E-3 W/ 3" PMS 200 RED STRIPE). COPY ROUTED FROM FACE & BACKED W/ WHITE 3/16" ACRYLIC.

INTERNAL ILLUMINATION BY HIGH OUTPUT FLUORESCENT LAMPS((4) 120") POWERED BY (1) 4-LAMP BALLAST. PRIMARY TO EXIT OUT BACK, THRU WALL ALL WIRING UL APPROVED.

CABINET MOUNTED FLUSH TO EXISTING MULLION VIA (6) 3/8" THREADED ROD (PRE-DRILL W/ NUT ON INT. BACK SIDE). (2) 2" x 3" ALUMINUM CHANNEL (ON 97" VERT CENTERS) ON BACK OF MULLION.

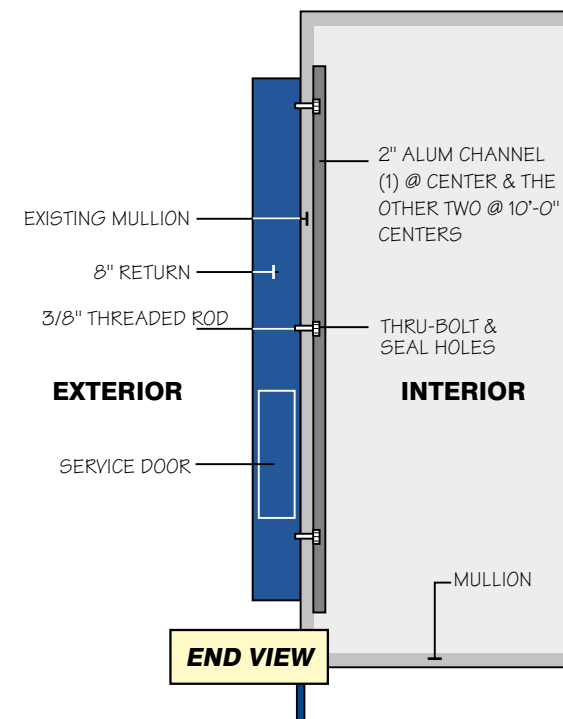

HARLAN LAWS CORPORATION
IDENTIFICATION SIGNS

.....

U.S. 70 & NC 98
Interchange
Drawer 15070
Durham, N.C.
27704
(919) 596-2124
FAX
(919) 596-0421

.....

This design is the property of Harlan Laws Corporation and cannot be used or distributed without the approval of said company

.....

DRWG.# : M456297

DATE : 26 JULY 97

LOCATION : PA.

FILE :GC Sign

JOB # :

DRAWN BY : BAINE

(1) OF (1)