

DR. BARTLETT & ASSOCIATES
SITE SYSTEMS, INC.


ASPHALT DRIVE

CHAIN LINK FENCE

LOWE'S

HOME IMPROVEMENT WAREHOUSE
121K STANDARD 93 RGC
FINISHED FLOOR ELEVATION = 3357

SEE BUILDING PLANS TO DETERMINE
ONE STORY BUILDING

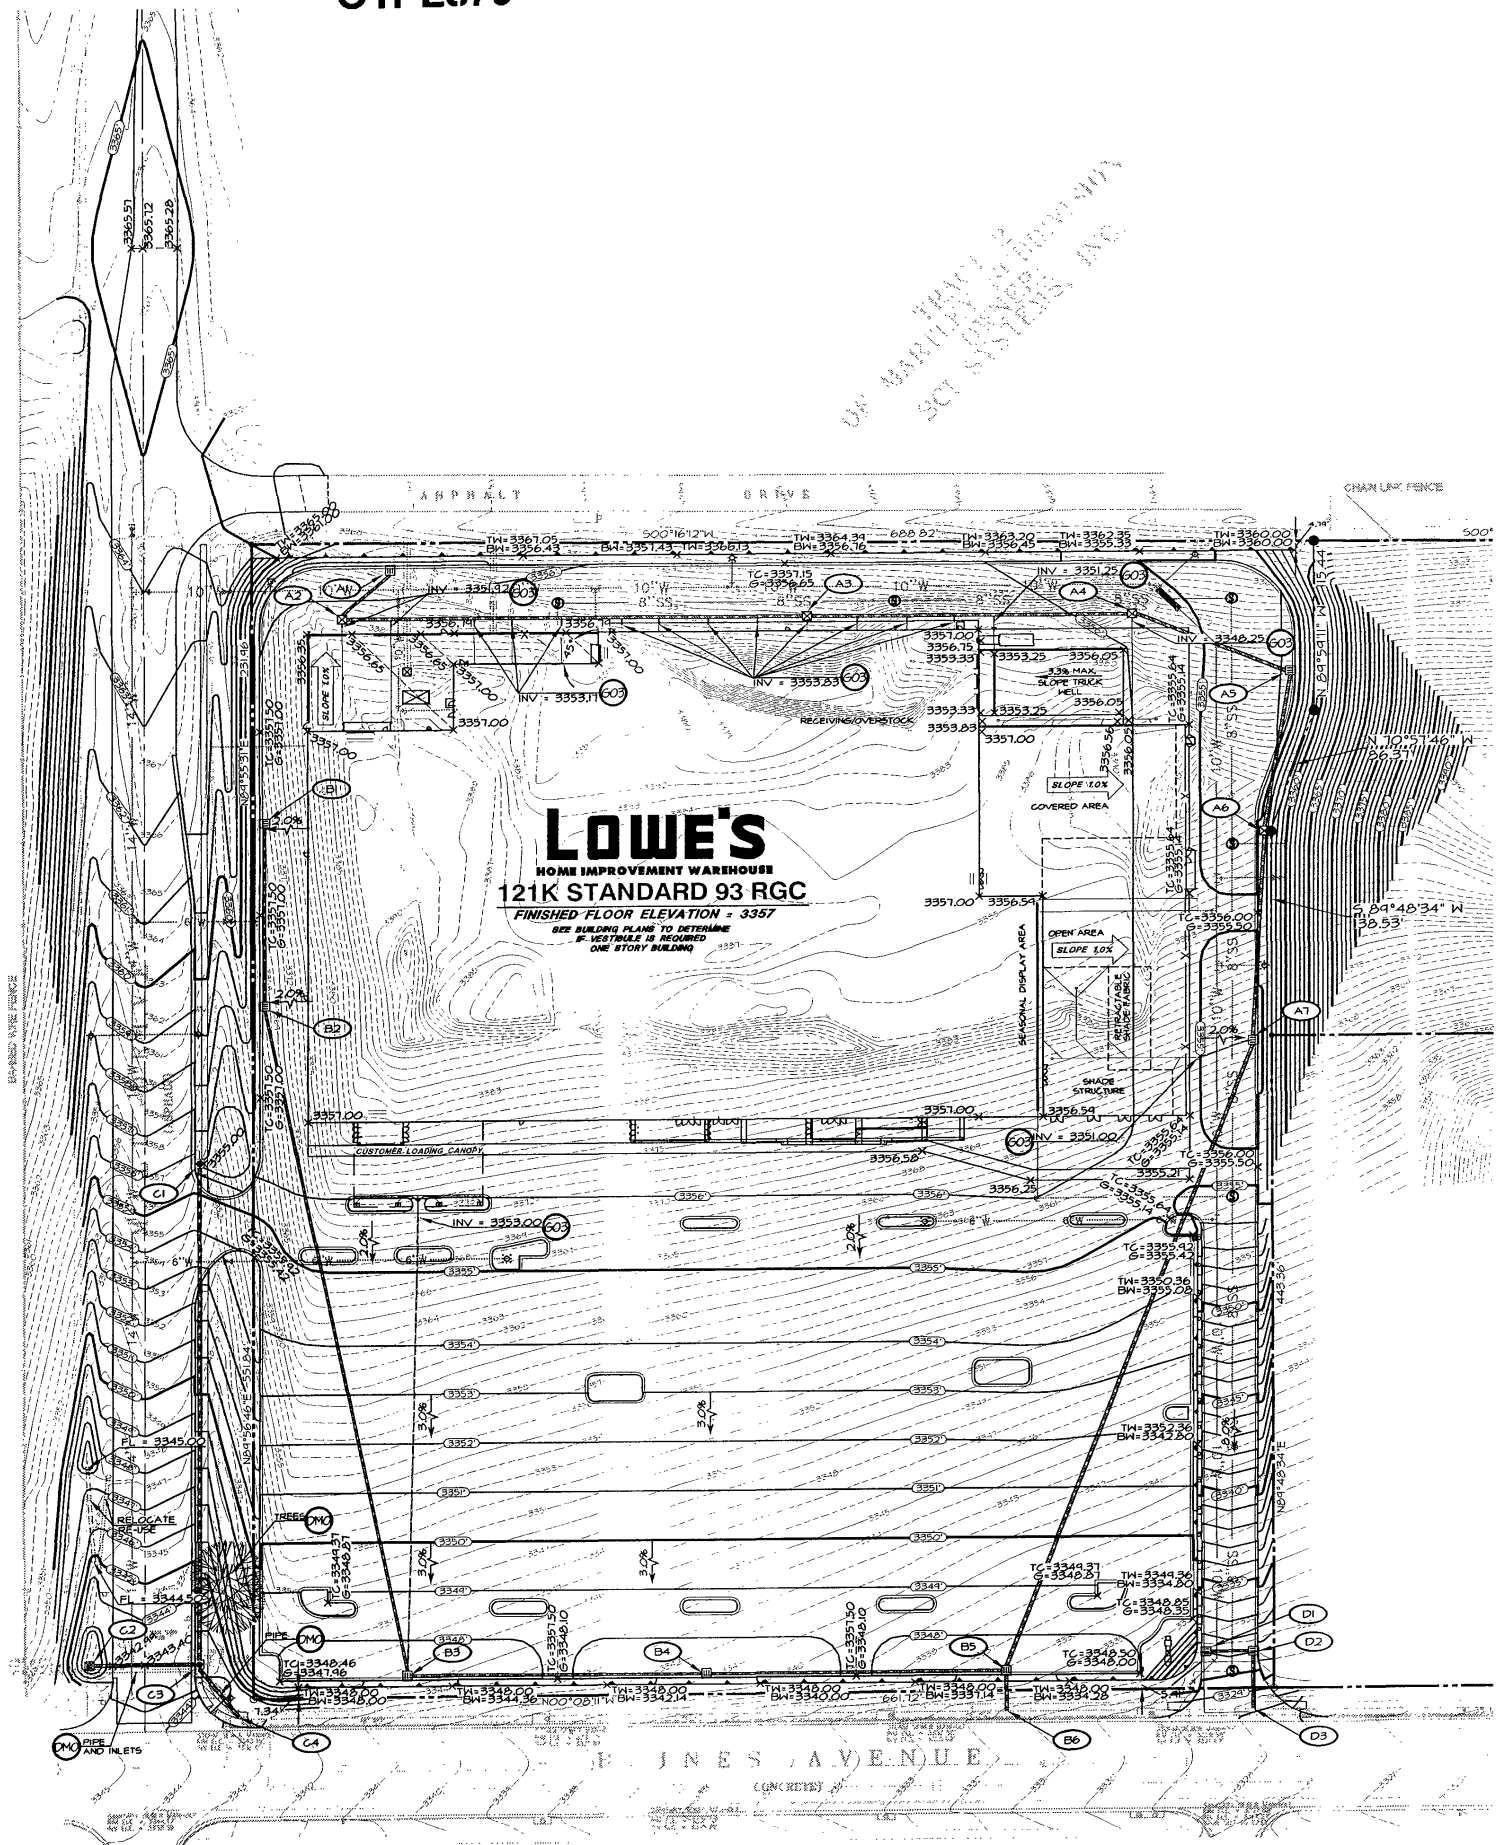

PINES AVENUE
CONCRETE



