


02VR001

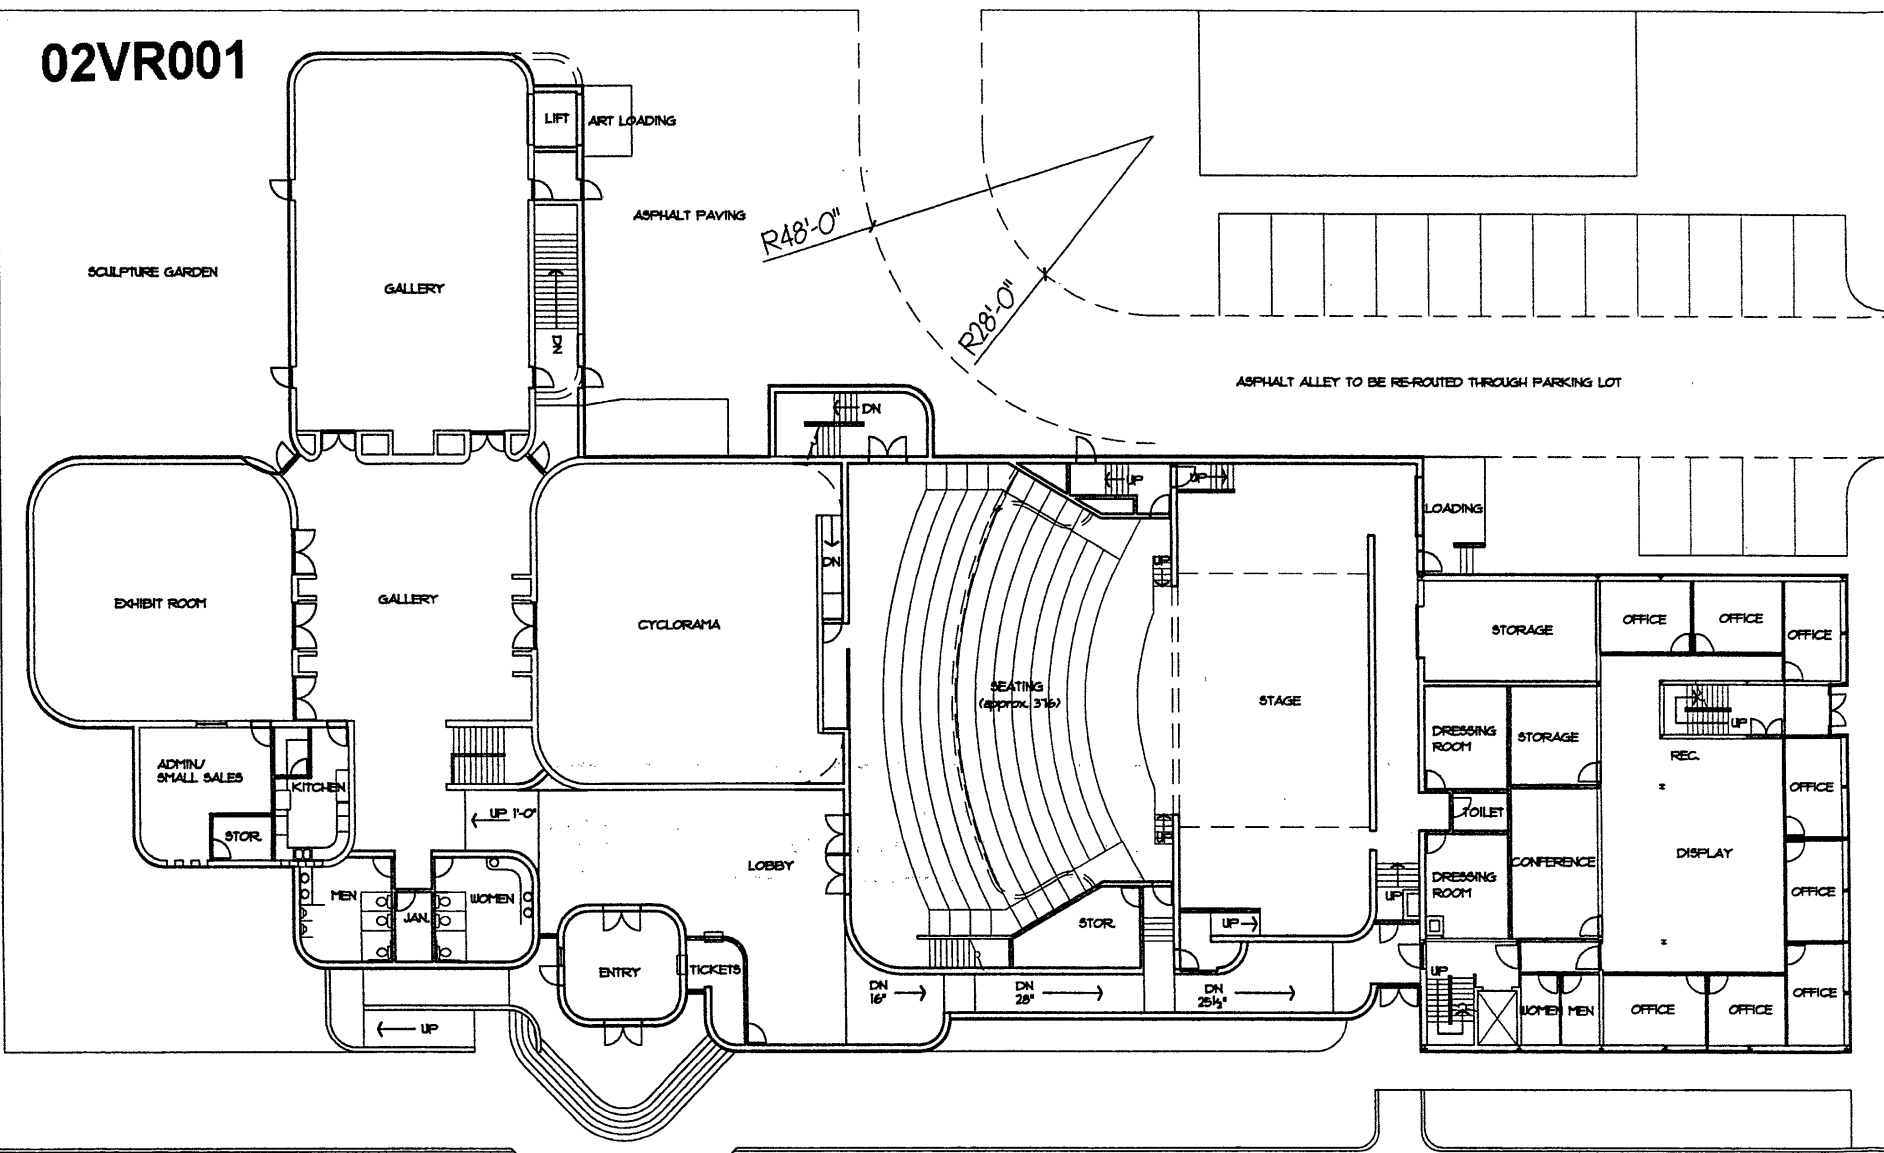

MAIN LEVEL PLAN
1" = 30'



ARCHITECTURE
by **Thurston Design Group**
 Thurston Design Group LLP
 822 Main St. Rapid City, SD 57701
 Ph 605 348 2648
 Ex 605 348 0571

FLOOR PLAN/
PARTIAL SITE PLAN

DAHL FINE ARTS
CENTER ADDITION¹³⁵
RAPID CITY SOUTH DAKOTA 12/18/01