

SURVEY PLAT OF


**LOT 14R AND LOT 15R OF BLOCK 14 OF TRAILWOOD VILLAGE
FORMERLY LOT 14 AND LOT 15 OF BLOCK 14 OF TRAILWOOD VILLAGE
LOCATED IN THE NE1/4 SE1/4 OF SECTION 10,
TOWNSHIP 1 NORTH, RANGE 8 EAST OF THE BLACK HILLS MERIDIAN,
PENNINGTON COUNTY, SOUTH DAKOTA.**

NOVEMBER, 2001

LEGEND

02PL017

- FOUND PROPERTY CORNER MONUMENT MARKED L.S. 2652 UNLESS OTHERWISE NOTED.
- ⊙ SET 5/8" IRON ROD WITH CAP MARKED "DEAN SCOTT L.S. 4897".
- I.R. IRON ROD.
- (R) DIMENSION OF RECORD.

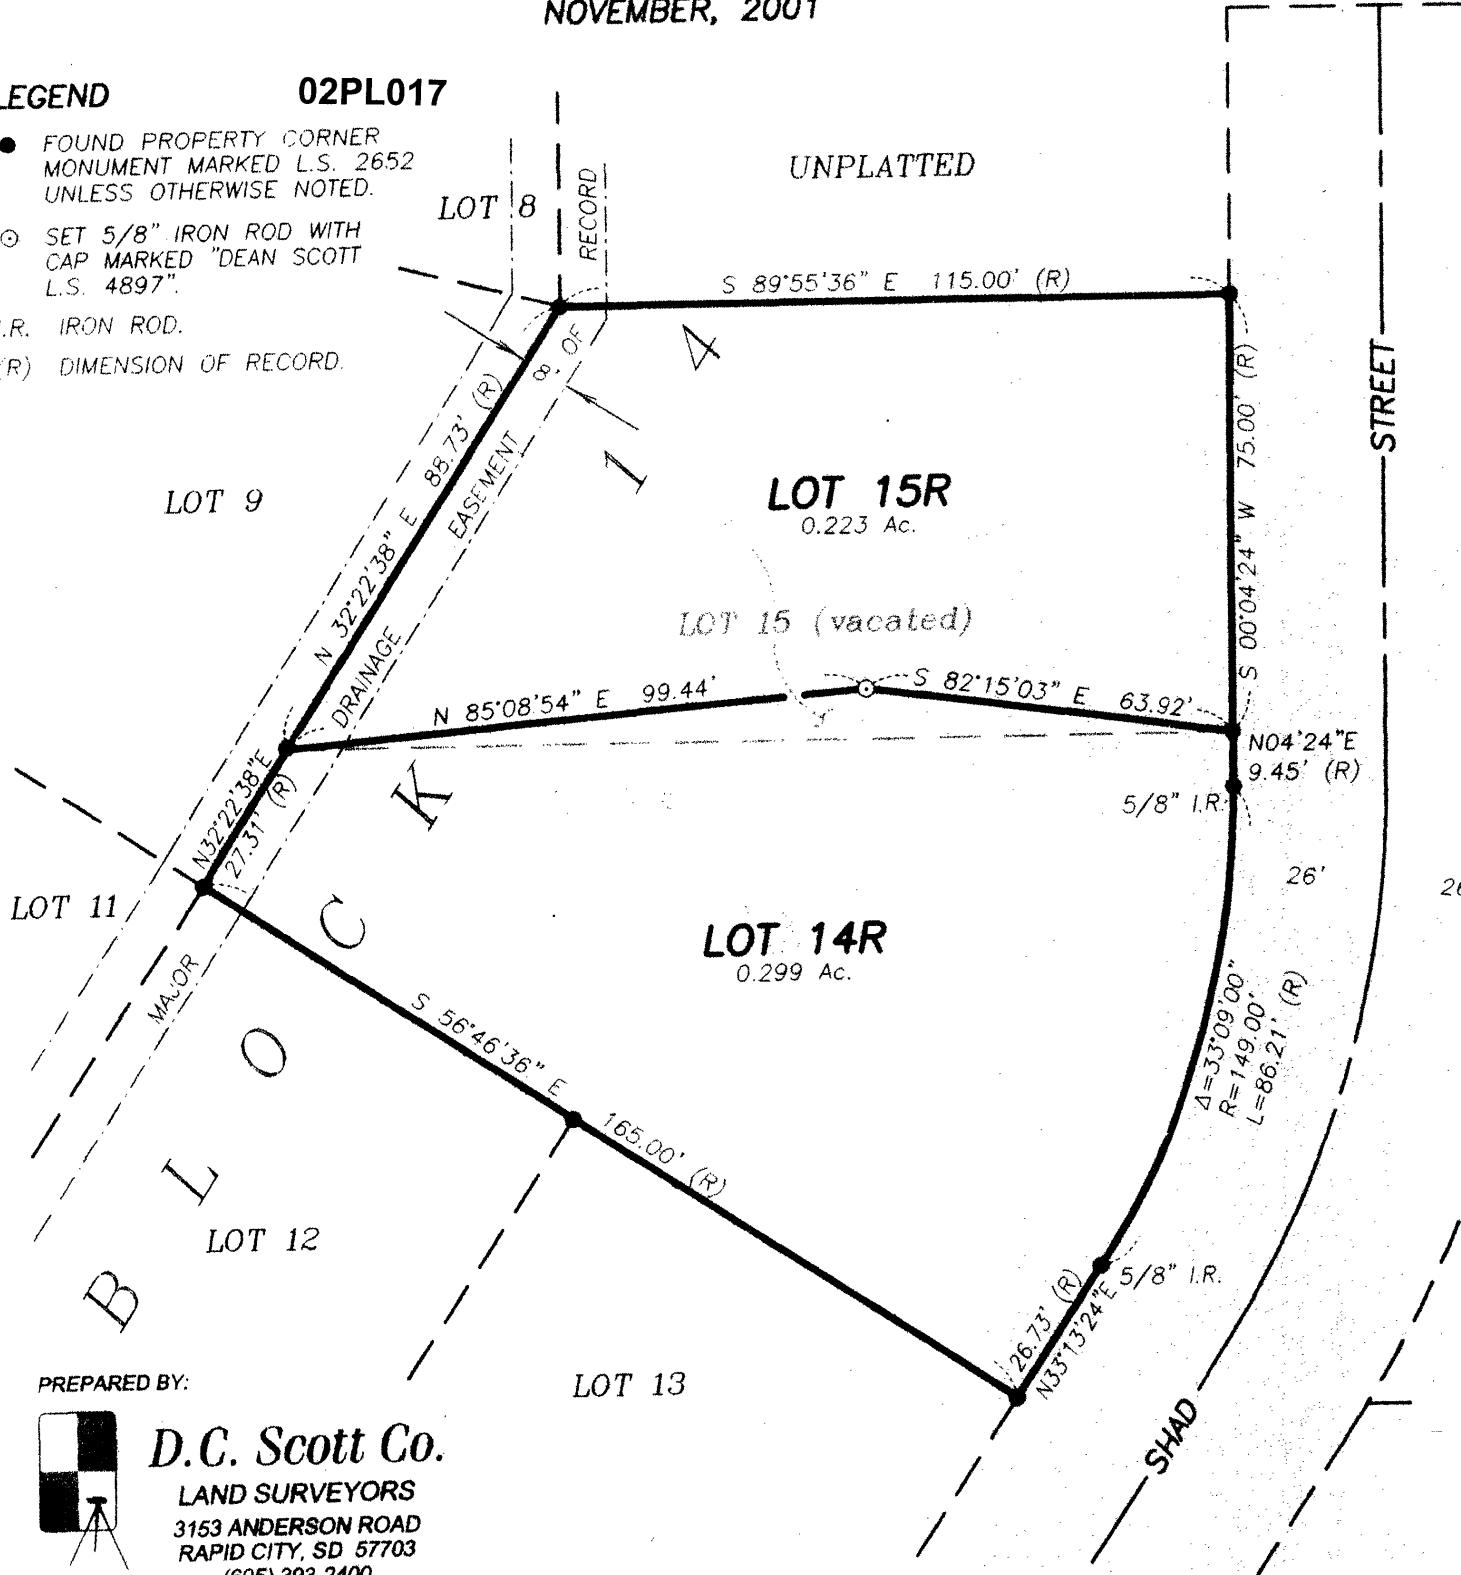

PREPARED BY:



D.C. Scott Co.
LAND SURVEYORS
3153 ANDERSON ROAD
RAPID CITY, SD 57703
(605) 393-2400