


SPRINGBROOK ACRES

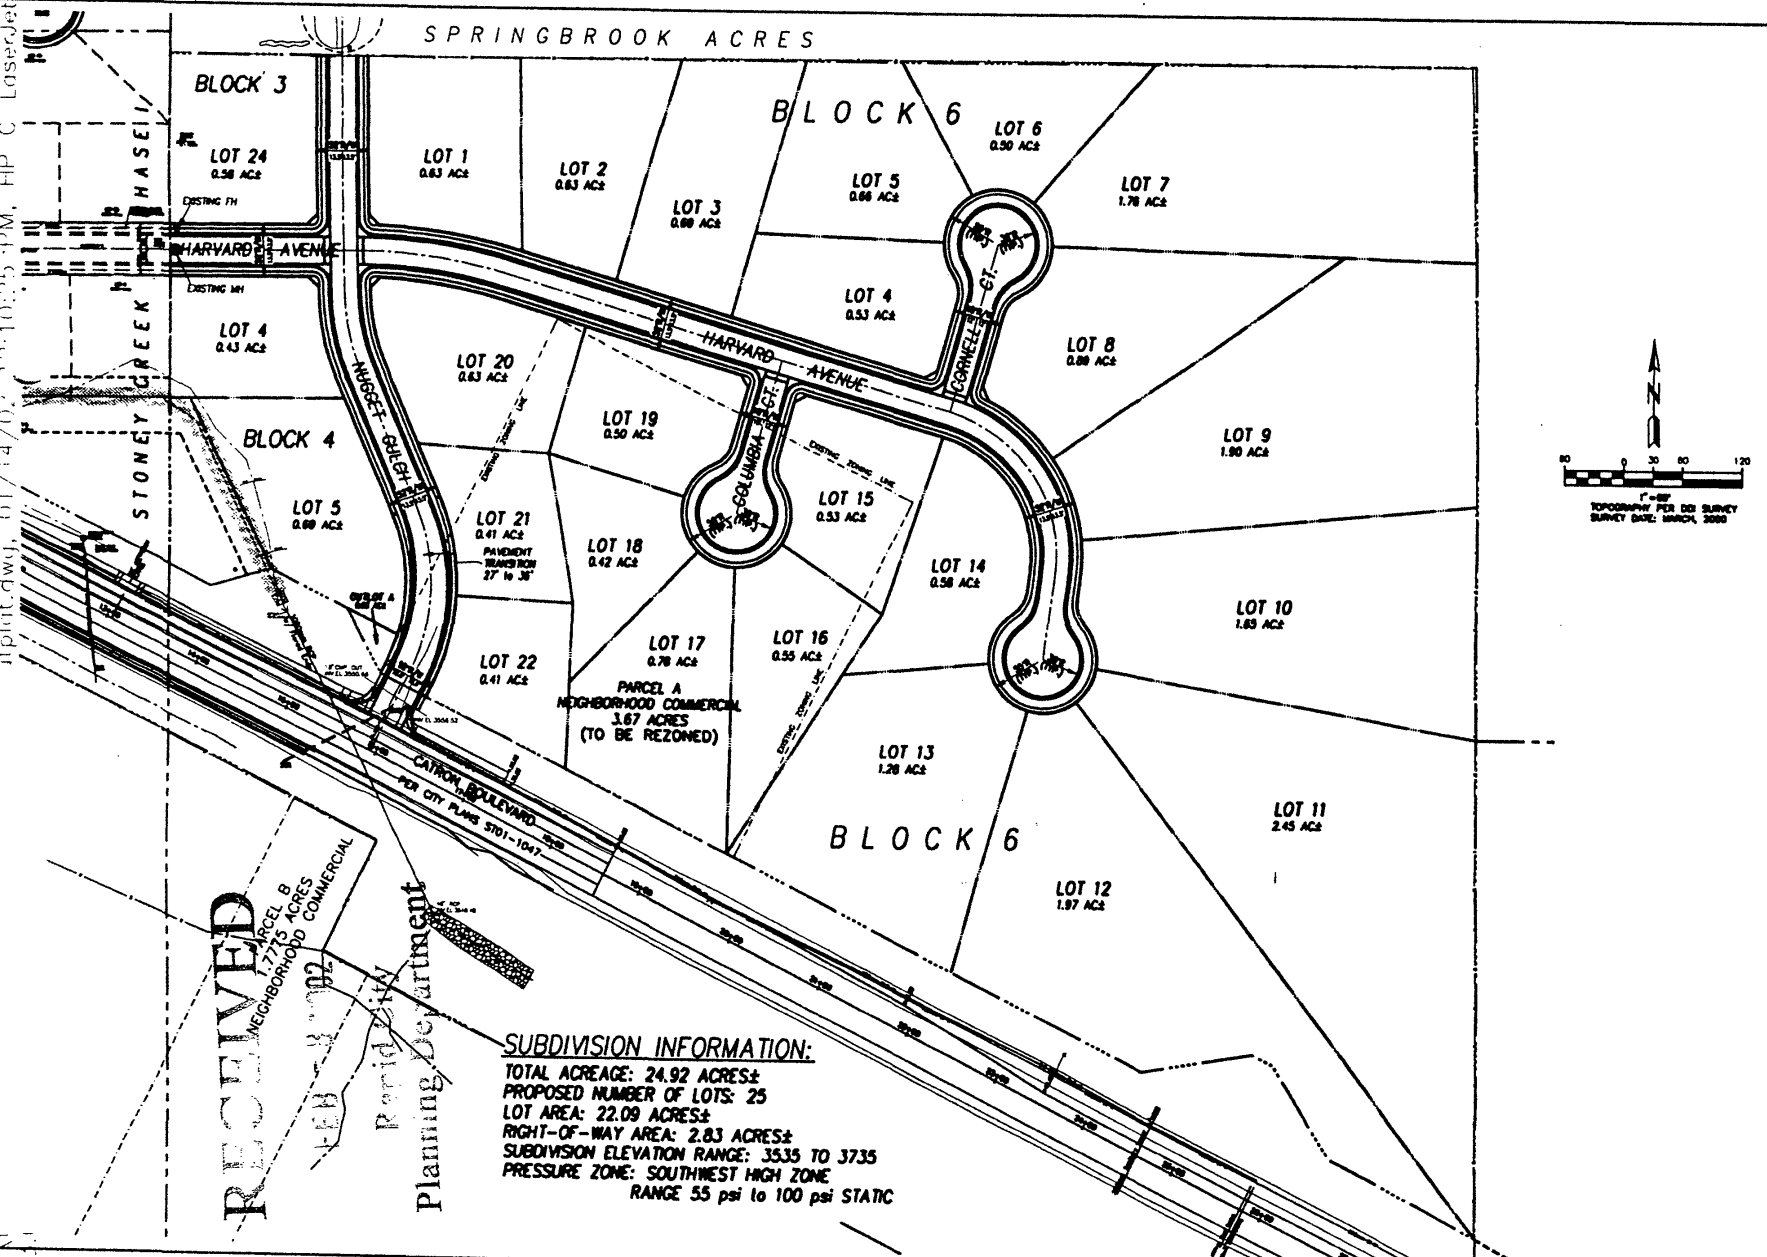

D.D.I.
DREAM DESIGN INTERNATIONAL, INC.
 PROFESSIONAL STRUCTURAL & CIVIL ENGINEERING CONSULTANTS
 1000 W. 10th St., Suite 100, Lincoln, NE 68502
 TEL: 402-441-1111 FAX: 402-441-1112
 WWW.DREAMDESIGN.COM

PROJECT NO.	02-0001A
DATE	12/15/01
SCALE	AS SHOWN
DESIGNED BY	DDI
CHECKED BY	DDI
DATE	12/15/01
BY	DDI
DATE	12/15/01
BY	DDI

STONEY CREEK SUBDIVISION
PHASE II
LAYOUT PLAT w/o CONTOURS

RECEIVED

PARCEL B
 1.7775 ACRES
 NEIGHBORHOOD COMMERCIAL

Rapid City
 Planning Department

SUBDIVISION INFORMATION:
 TOTAL ACREAGE: 24.92 ACRES±
 PROPOSED NUMBER OF LOTS: 25
 LOT AREA: 22.09 ACRES±
 RIGHT-OF-WAY AREA: 2.83 ACRES±
 SUBDIVISION ELEVATION RANGE: 3535 TO 3735
 PRESSURE ZONE: SOUTHWEST HIGH ZONE
 RANGE 55 psi to 100 psi STATIC

I:\plant\dwg_01\14702\02-0001A.dwg, 10:35 PM, HP C LasecJet