


8

Address:
Perkins Restaurant
1715 N. La Crosse St.

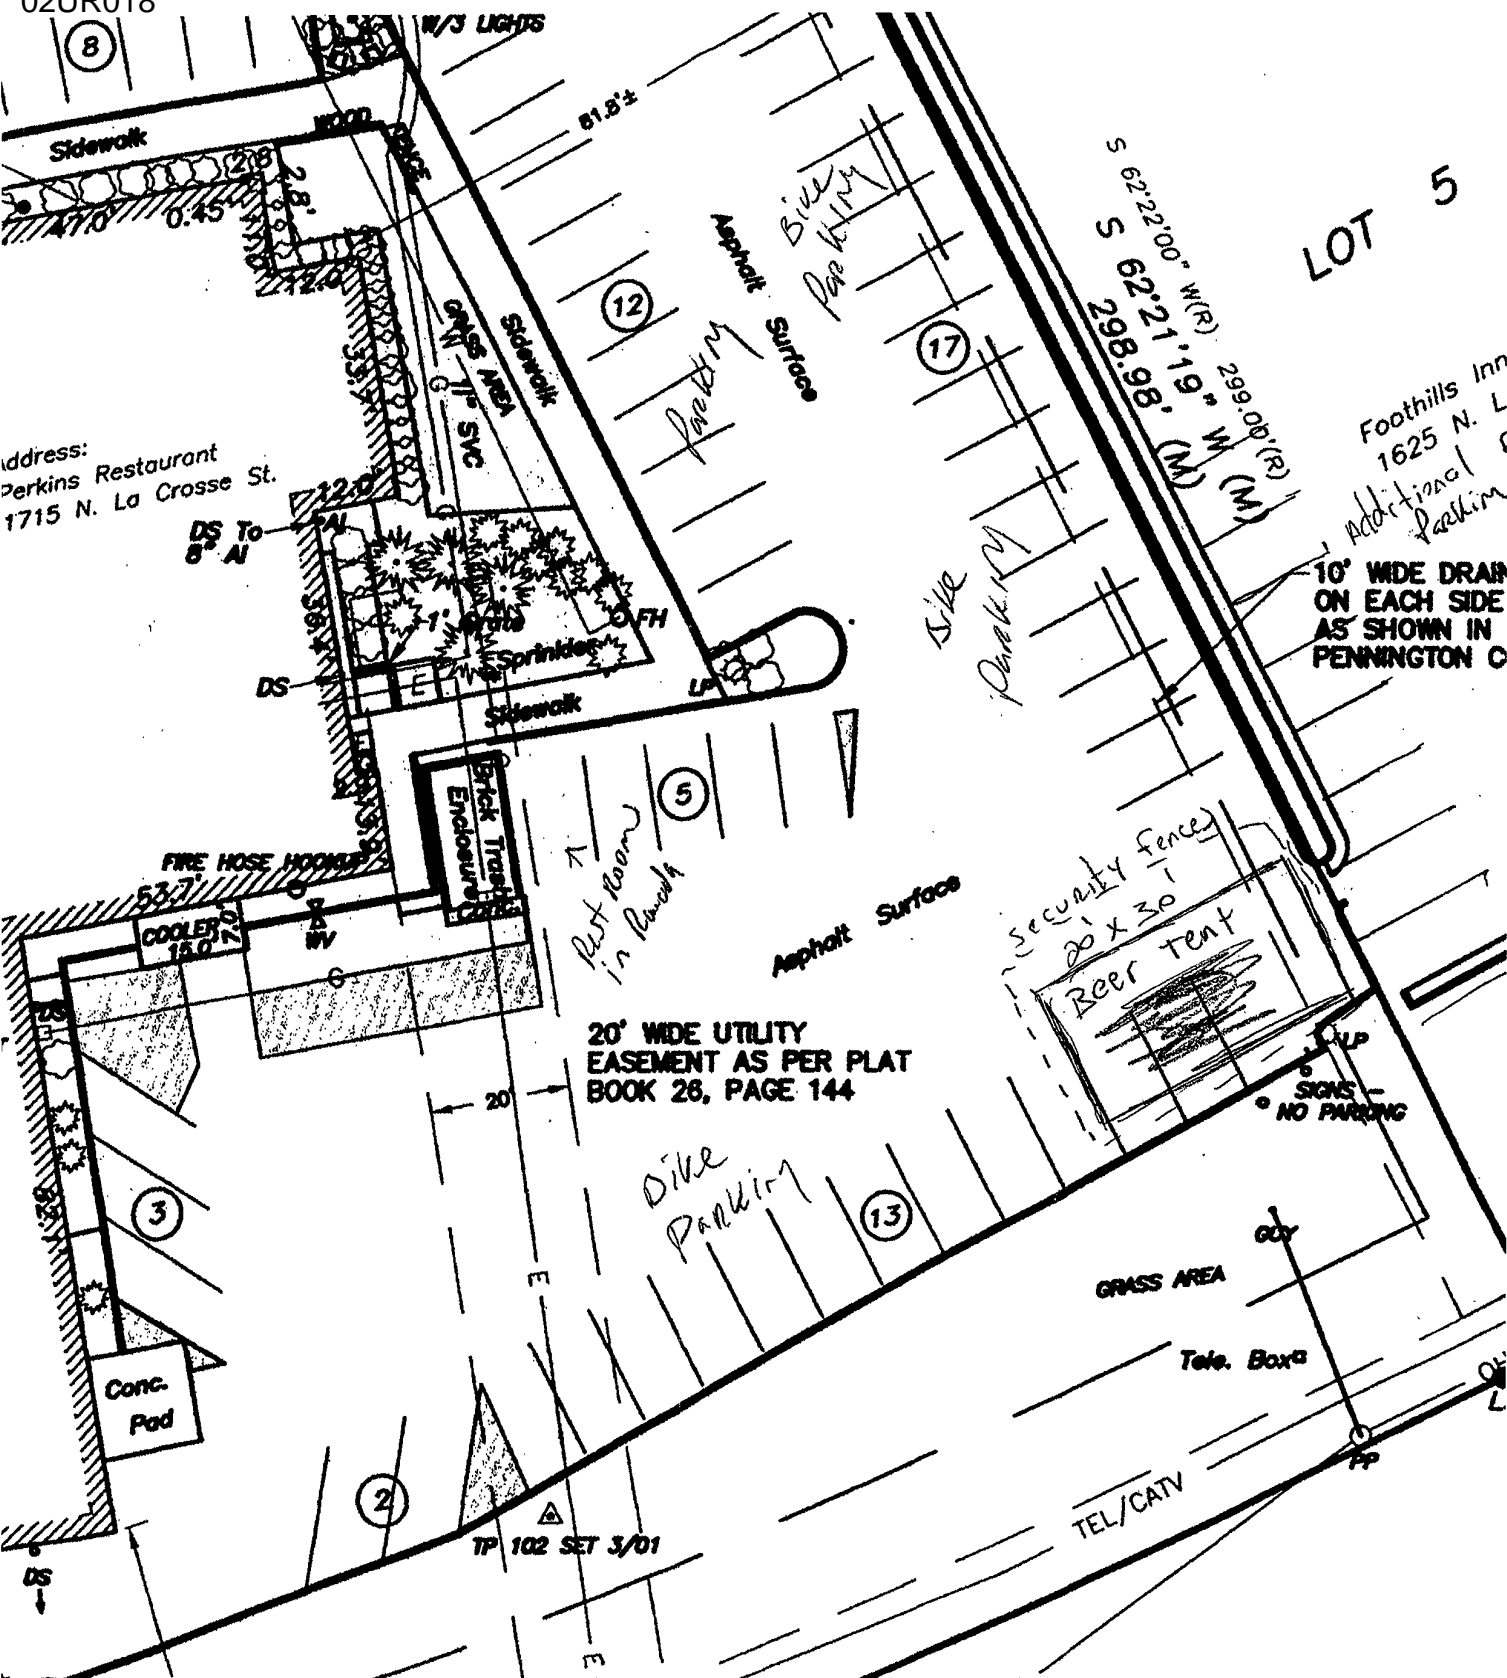

LOT 5

Foothills Inn
1625 N. L
Additional
Parking

10' WIDE DRAIN
ON EACH SIDE
AS SHOWN IN
PENNINGTON'S

20' WIDE UTILITY
EASEMENT AS PER PLAT
BOOK 28, PAGE 144

Security Fence
20' x 30'
Beer Tent

CLP
SIGNS -
NO PARKING

GRASS AREA

Tele. Bore

TEL/CATV

TP 102 SET 3/01