


02PD031

PLAT OF  
**LOTS A THROUGH M OF LOT 3,**  
**PINE VIEW TERRACE**  
 (formerly Lot 3 of Pine View Terrace)  
 LOCATED IN THE NW¼ OF THE SE¼ AND IN THE SW¼ OF THE SE¼  
 SECTION 16, T1N, R7E, BHM  
 RAPID CITY, PENNINGTON COUNTY, SOUTH DAKOTA

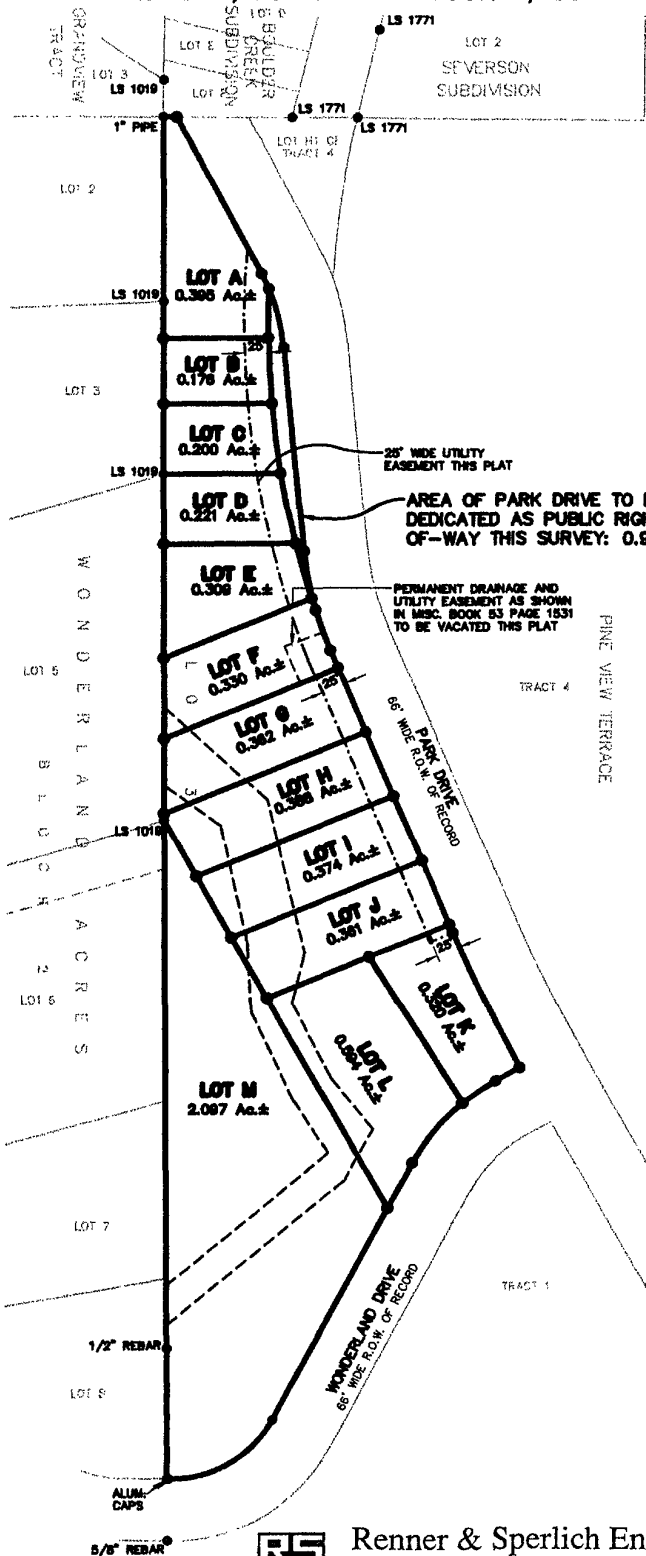

JUNE 27, 2002  
 N.T.S.

**RECEIVED**  
 JUN 28 2002  
 Rapid City  
 Planning Department



**Renner & Sperlich Engineering Co.**

616 Sixth St. • Rapid City, SD 57701 • 605/342-1191  
 FAX: 605/342-1405 • E-MAIL: RSEC@RAPIDNET.COM