


02UR011

Jackson Blvd.

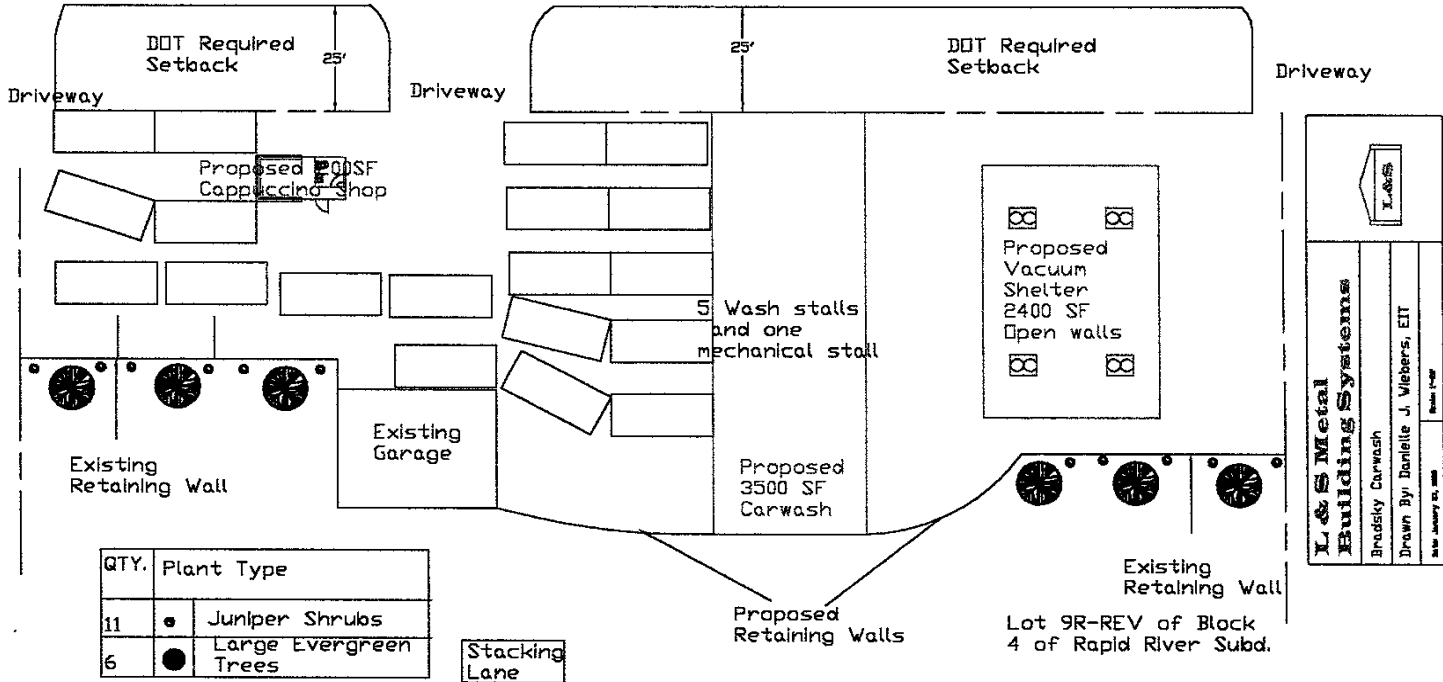

L & S

L & S Metal Building Systems

Bradsky Carwash

Drawn By: Danielle J. Viebers, EIT

Scale: 1/8" = 1'-0"

1" = 10'