

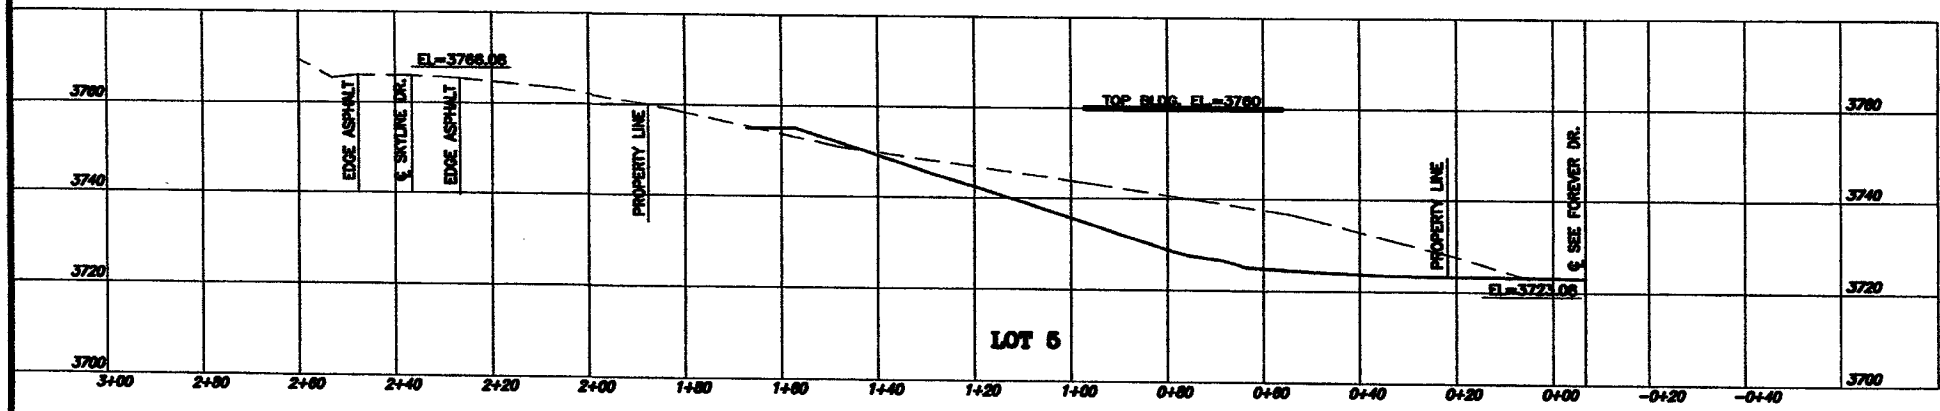
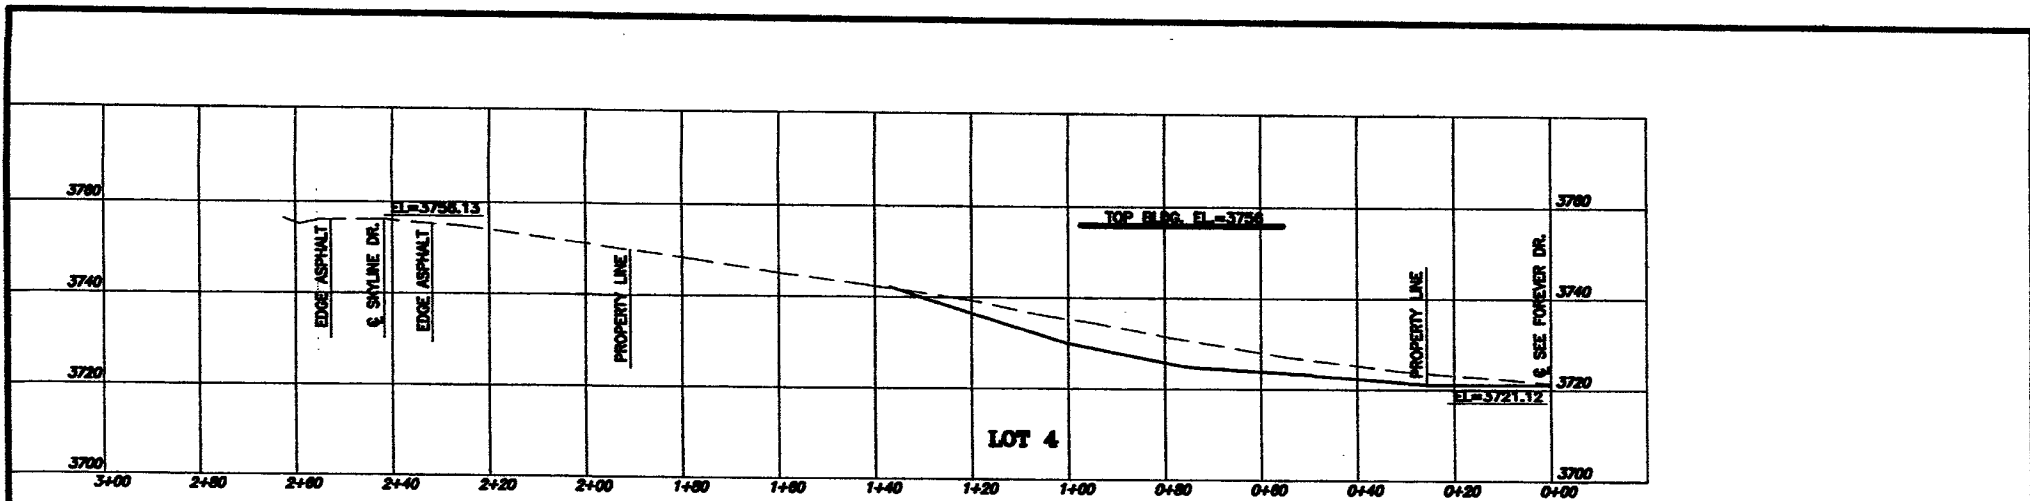


**KEPP HEIGHTS SUBDIVISION NO. 4**  
 SEE FOREVER COURT  
 BUILDING ENVELOPE CROSS SECTIONS

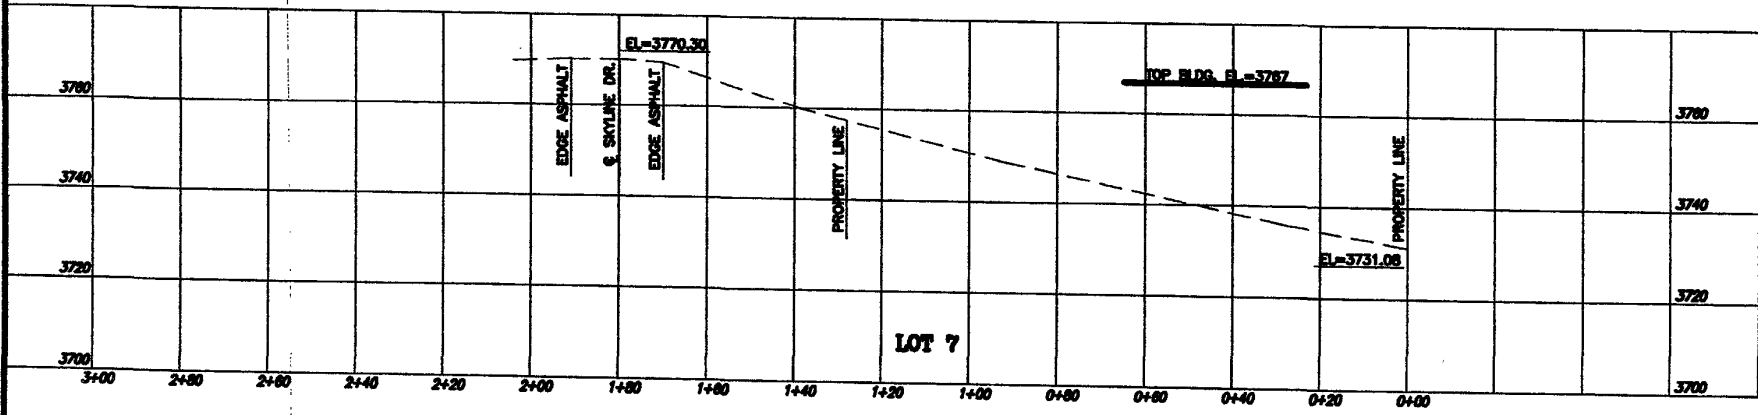

**KEPP HEIGHTS SUBDIVISION NO. 4**

SEE FOREVER COURT  
 BUILDING ENVELOPE CROSS SECTIONS

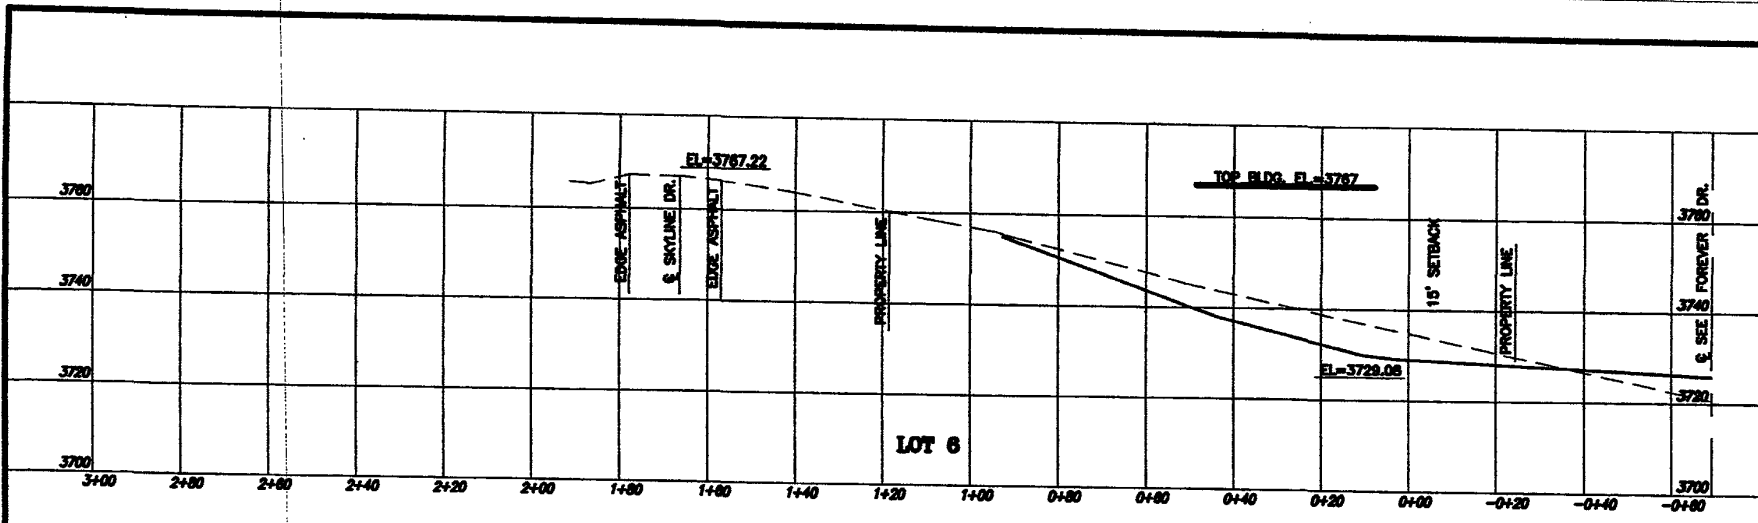

**KEPP HEIGHTS SUBDIVISION NO. 4**

SEE FOREVER COURT  
 BUILDING ENVELOPE CROSS SECTIONS