



# West Memorial Park

Rapid City, South Dakota

PROJECT NO.: R99-098  
FILE NAME: MPR-WEST  
DATE: JUNE 23, 1999

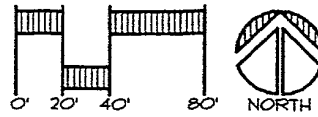

HIGH SCHOOL ATHLETIC FIELDS

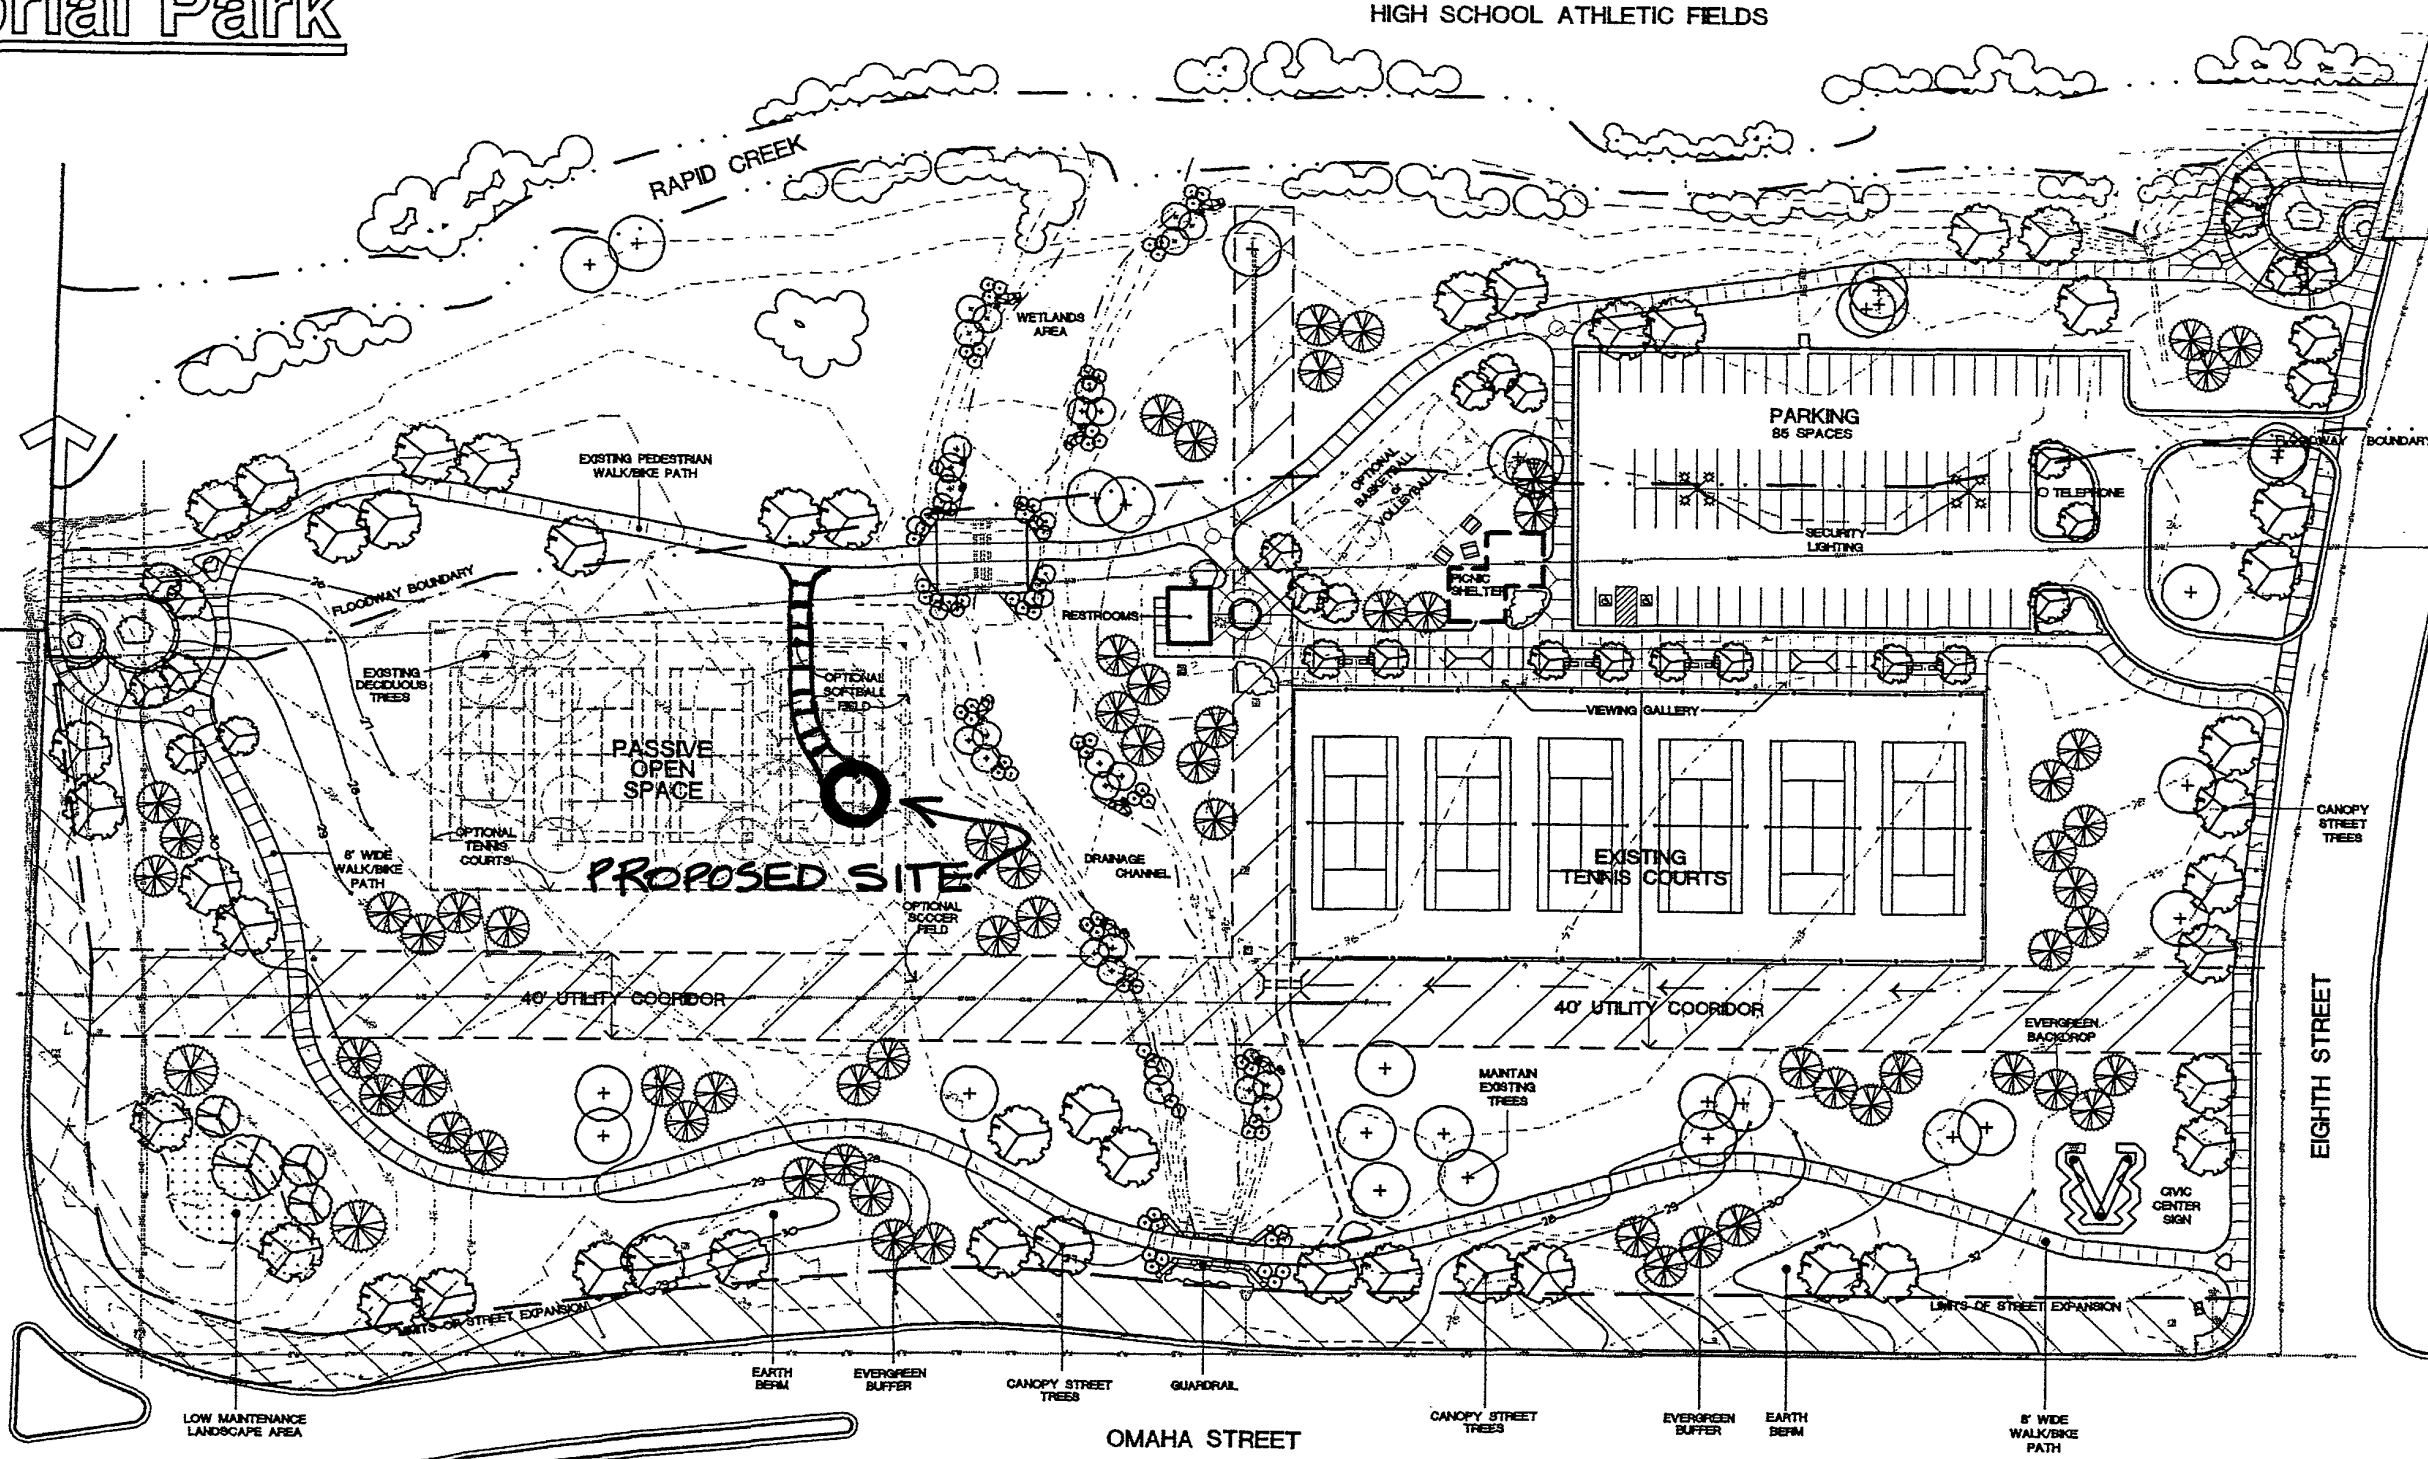

RECEIVED  
JUN 25 1999  
Pennington County - Rapid City  
Planning Department

NOTE: Also included will be periodic pedestrian lighting placed along all bike paths (all such lighting will be located outside of the floodway limits).