


CANYON LAKE

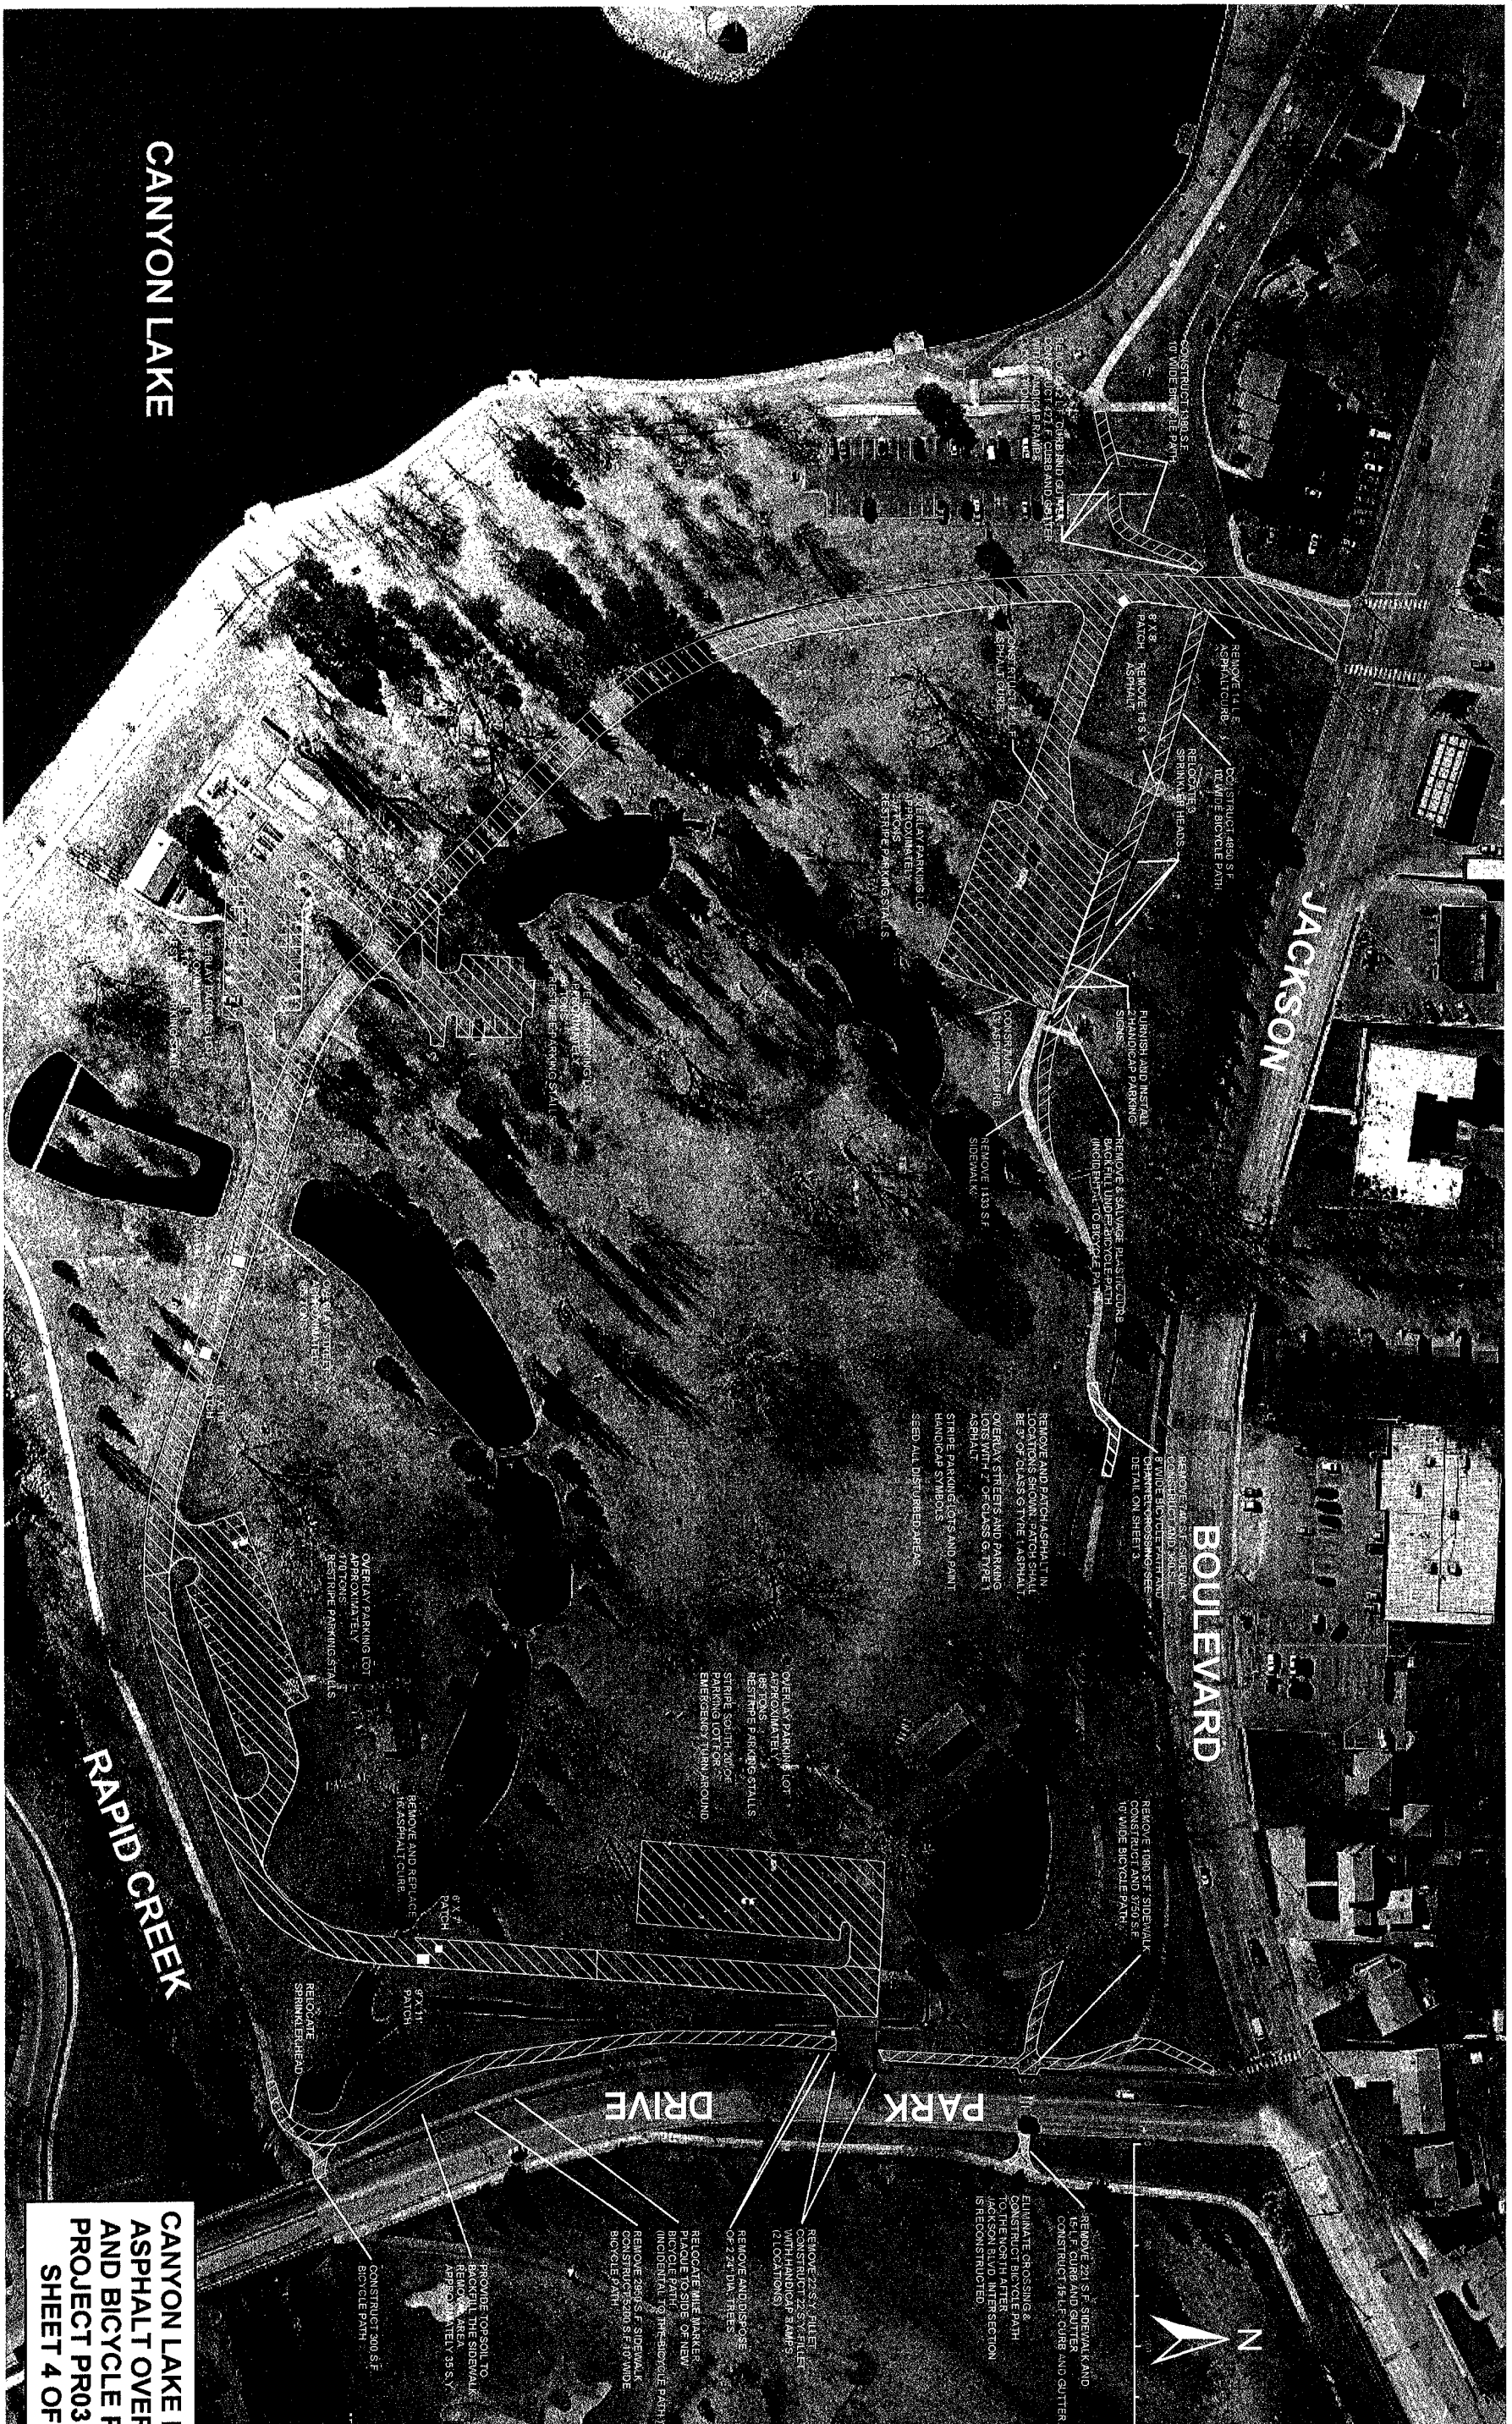

JACKSON

BOULEVARD

RAPID CREEK

PARK DRIVE



CANYON LAKE PARK ASPHALT OVERLAY AND BICYCLE PATH PROJECT PR03-1273 SHEET 4 OF 7