


03PD013

Block = 15 1/2" L x 7 1/2" High 12" Deep

40' = 480" = 30 blocks with 1/2" Grout

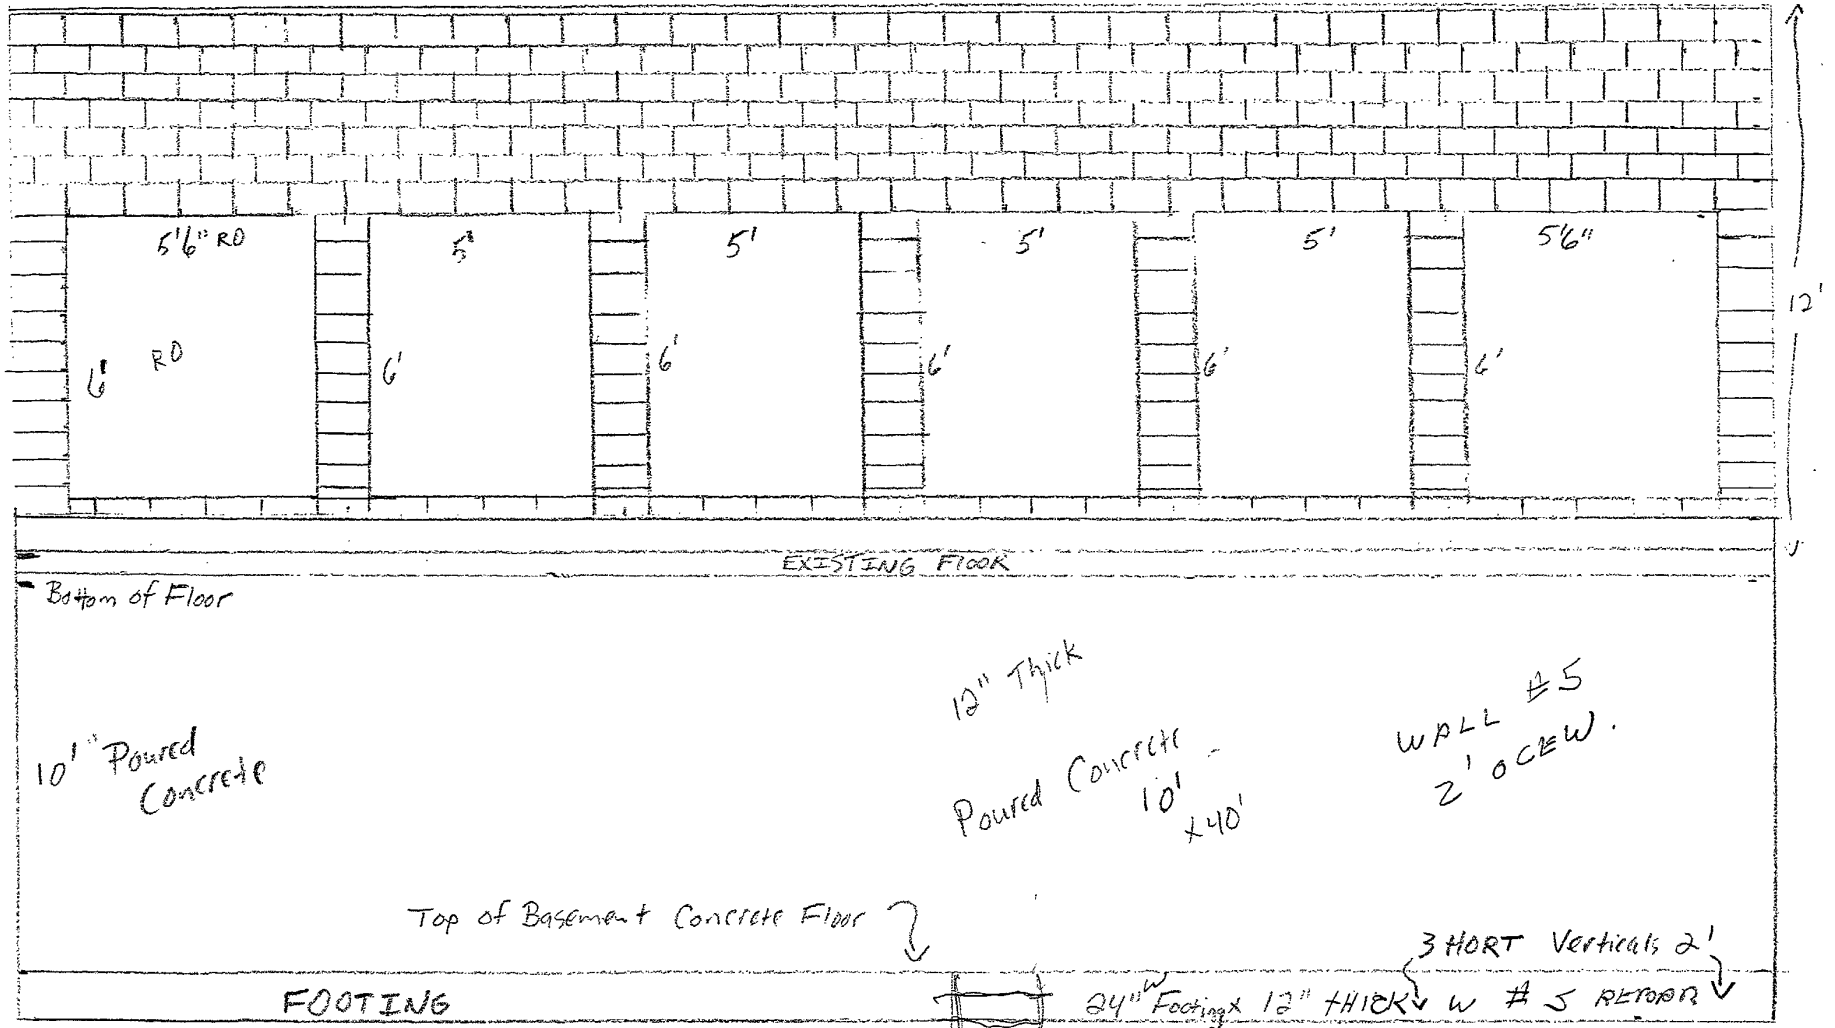

1/4" = 1' foot scale

Randy Hildebrandt V
1130 W. Omaha St.