



I:\PROJECTS\RR-W\LAYOU1-PLAN\M-REV=LAYOU1.dwg, created by: jay/2003.12.01.27 PM. 1.7  
 I:\PROJECTS\RR-W\LAYOU1-PLAN\M-REV=LAYOU1.dwg, created by: jay/2003.12.01.27 PM. 1.7

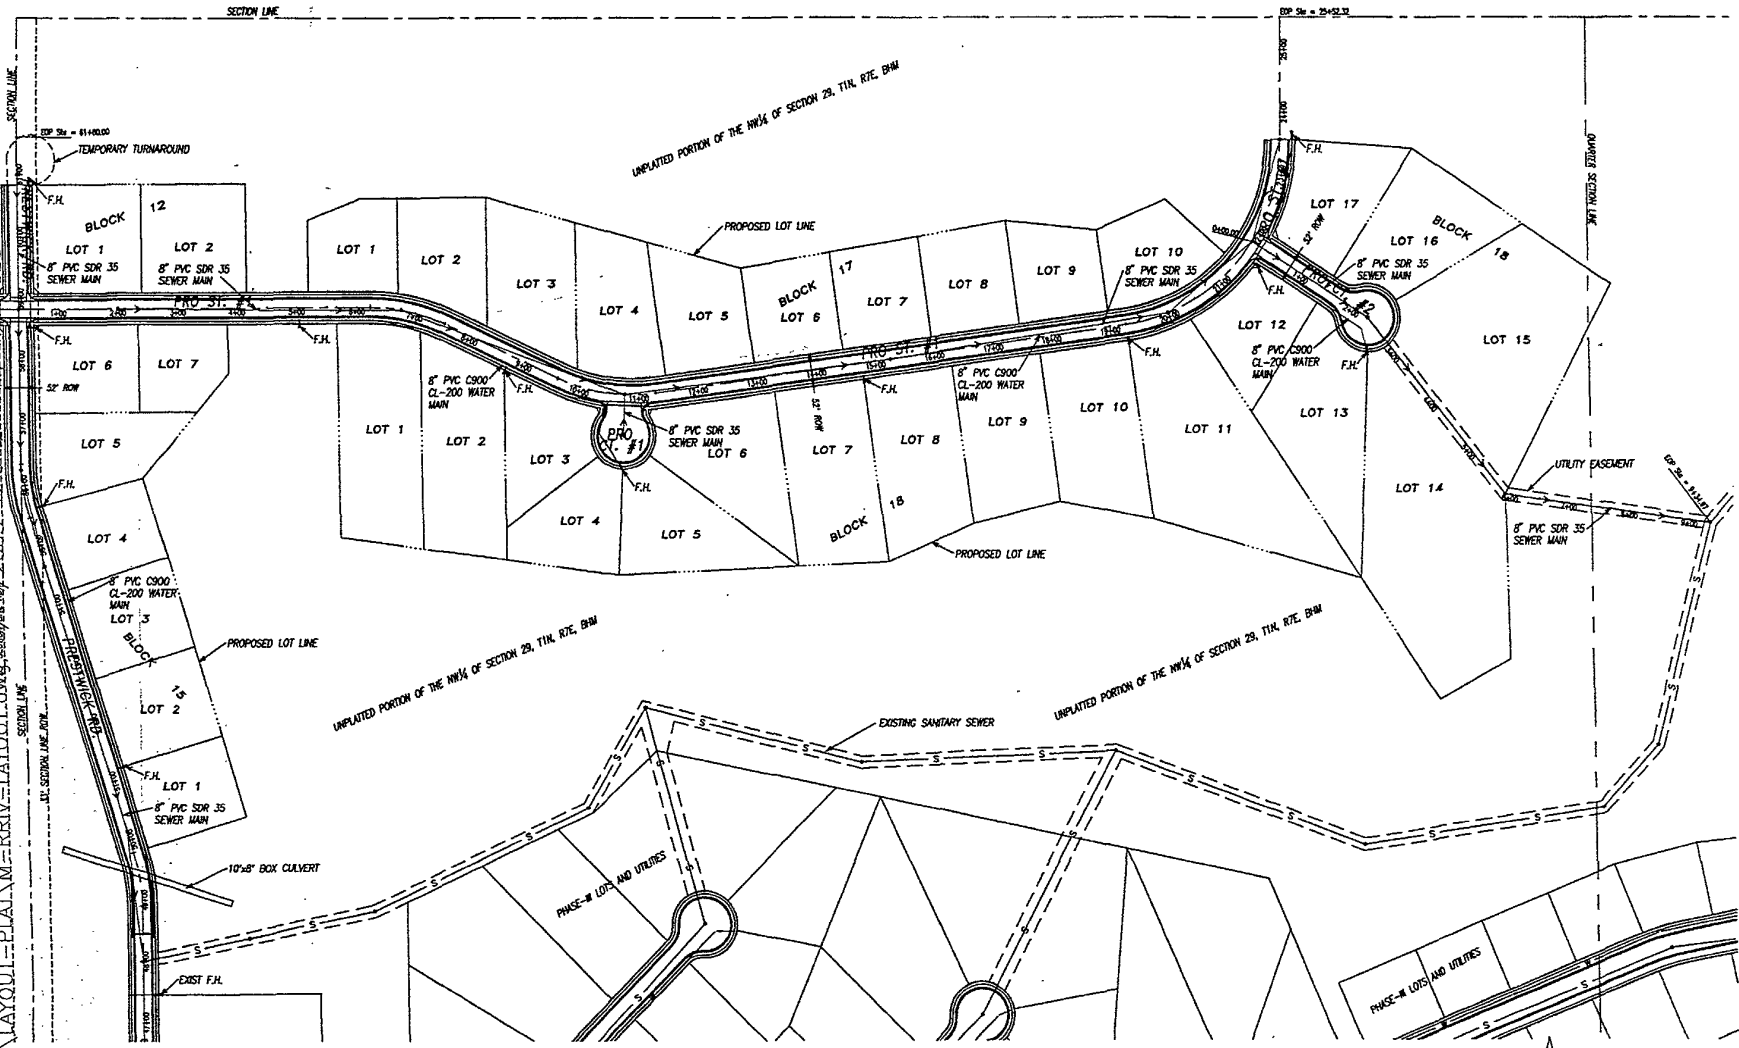

NW¼, SECTION 29  
 T1N, R7E, B1M  
 SUBMISSION INFORMATION :  
 TOTAL ACRES : 33.92 ACRES±  
 LOT AREA : 28.96 ACRES±  
 RIGHT-OF-WAY AREA : 4.496 ACRES±  
 SUBMISSION ELEVATION RANGE : 3950 TO 3786

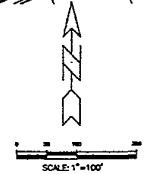

D.D.I.  
**DRAM DESIGN INTERNATIONAL, INC.**  
 PROFESSIONAL STRUCTURAL & CIVIL ENGINEERING CONSULTANTS  

PROJECT #	99-0040.3
DESIGNER	SECTION 29, PH 4, CITY OF RAPID CITY
DESIGN DATE	
DRAWN	REVISIONS
	REVISIONS
	REVISIONS

RED ROCK ESTATES  
 PHASE-IV  
 LAYOUT PLAT

SHEET  
 29  
 2