


03PD017

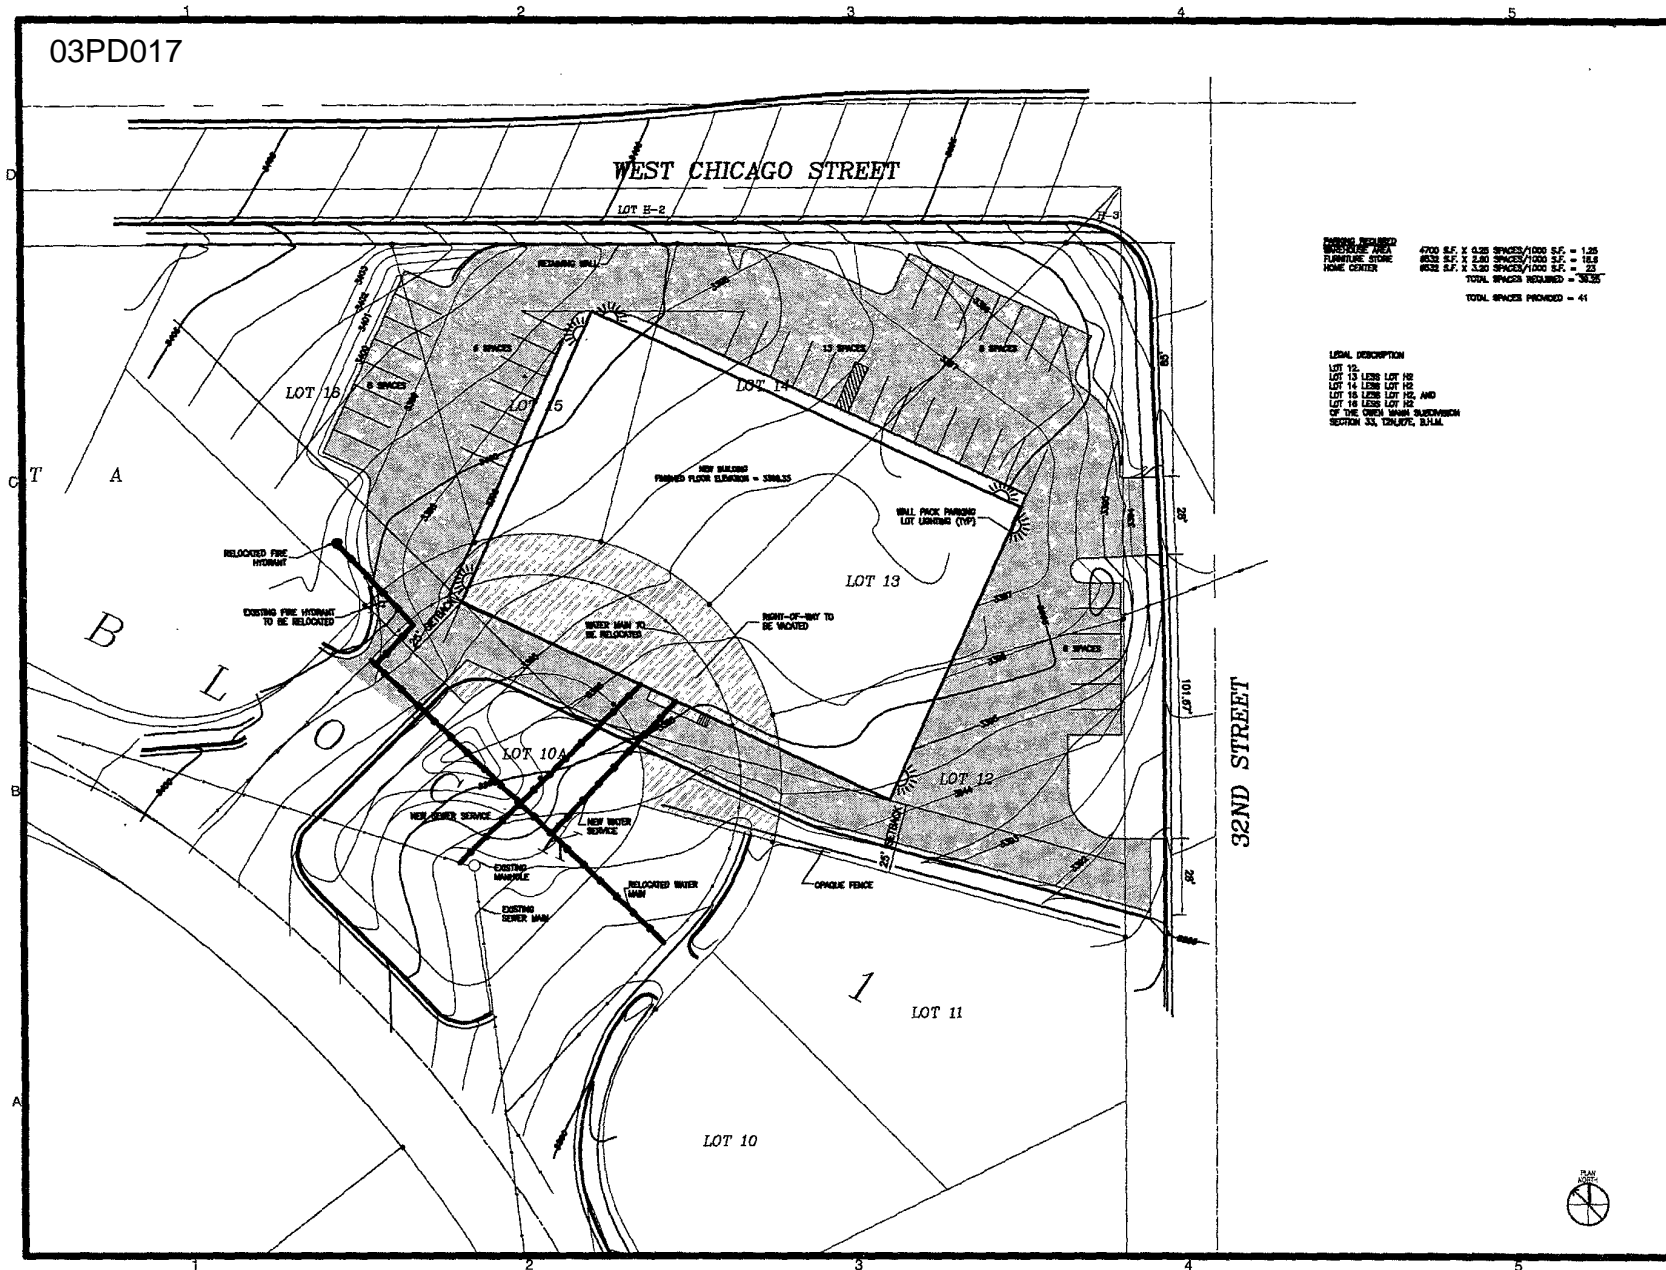

  
 TOTAL SPACES PROVIDED = 41

**LEGAL DESCRIPTION**  



To Save To Excel Together  
 TSP Three, Inc.  
 606 Kansas City Street  
 Rapid City, SD 57701  
 phone: (605) 343-6102  
 fax: (605) 343-7155  
 www.teamtsp.com

Architecture  
 Engineering  
 Construction

CONSULTANTS

PROJECT TITLE



**BLACK HILLS  
 BUILDERS SUPPLY**  
 Rapid City, South Dakota

MARK	DATE	DESCRIPTION

PRELIMINARY NUMBER: 100  
 CAD FILE: A-101.DWG  
 DRAWN BY: [blank]  
 CHECKED BY: [blank]


SITE LAYOUT PLAN



C-102

PRELIMINARY NOT FOR CONSTRUCTION