

20' WIDE MAJOR DRAINAGE EASEMENT ESTABLISHED THIS PLAT


10' WIDE UTILITY EASEMENT ESTABLISHED THIS PLAT

UTILITY & MAJOR DRAINAGE EASEMENT ESTABLISHED THIS PLAT

30' WIDE UTILITY & MAJOR DRAINAGE EASEMENT ESTABLISHED THIS PLAT

UTILITY EASEMENT ESTABLISHED THIS PLAT

MAJOR DRAINAGE EASEMENT ESTABLISHED THIS PLAT

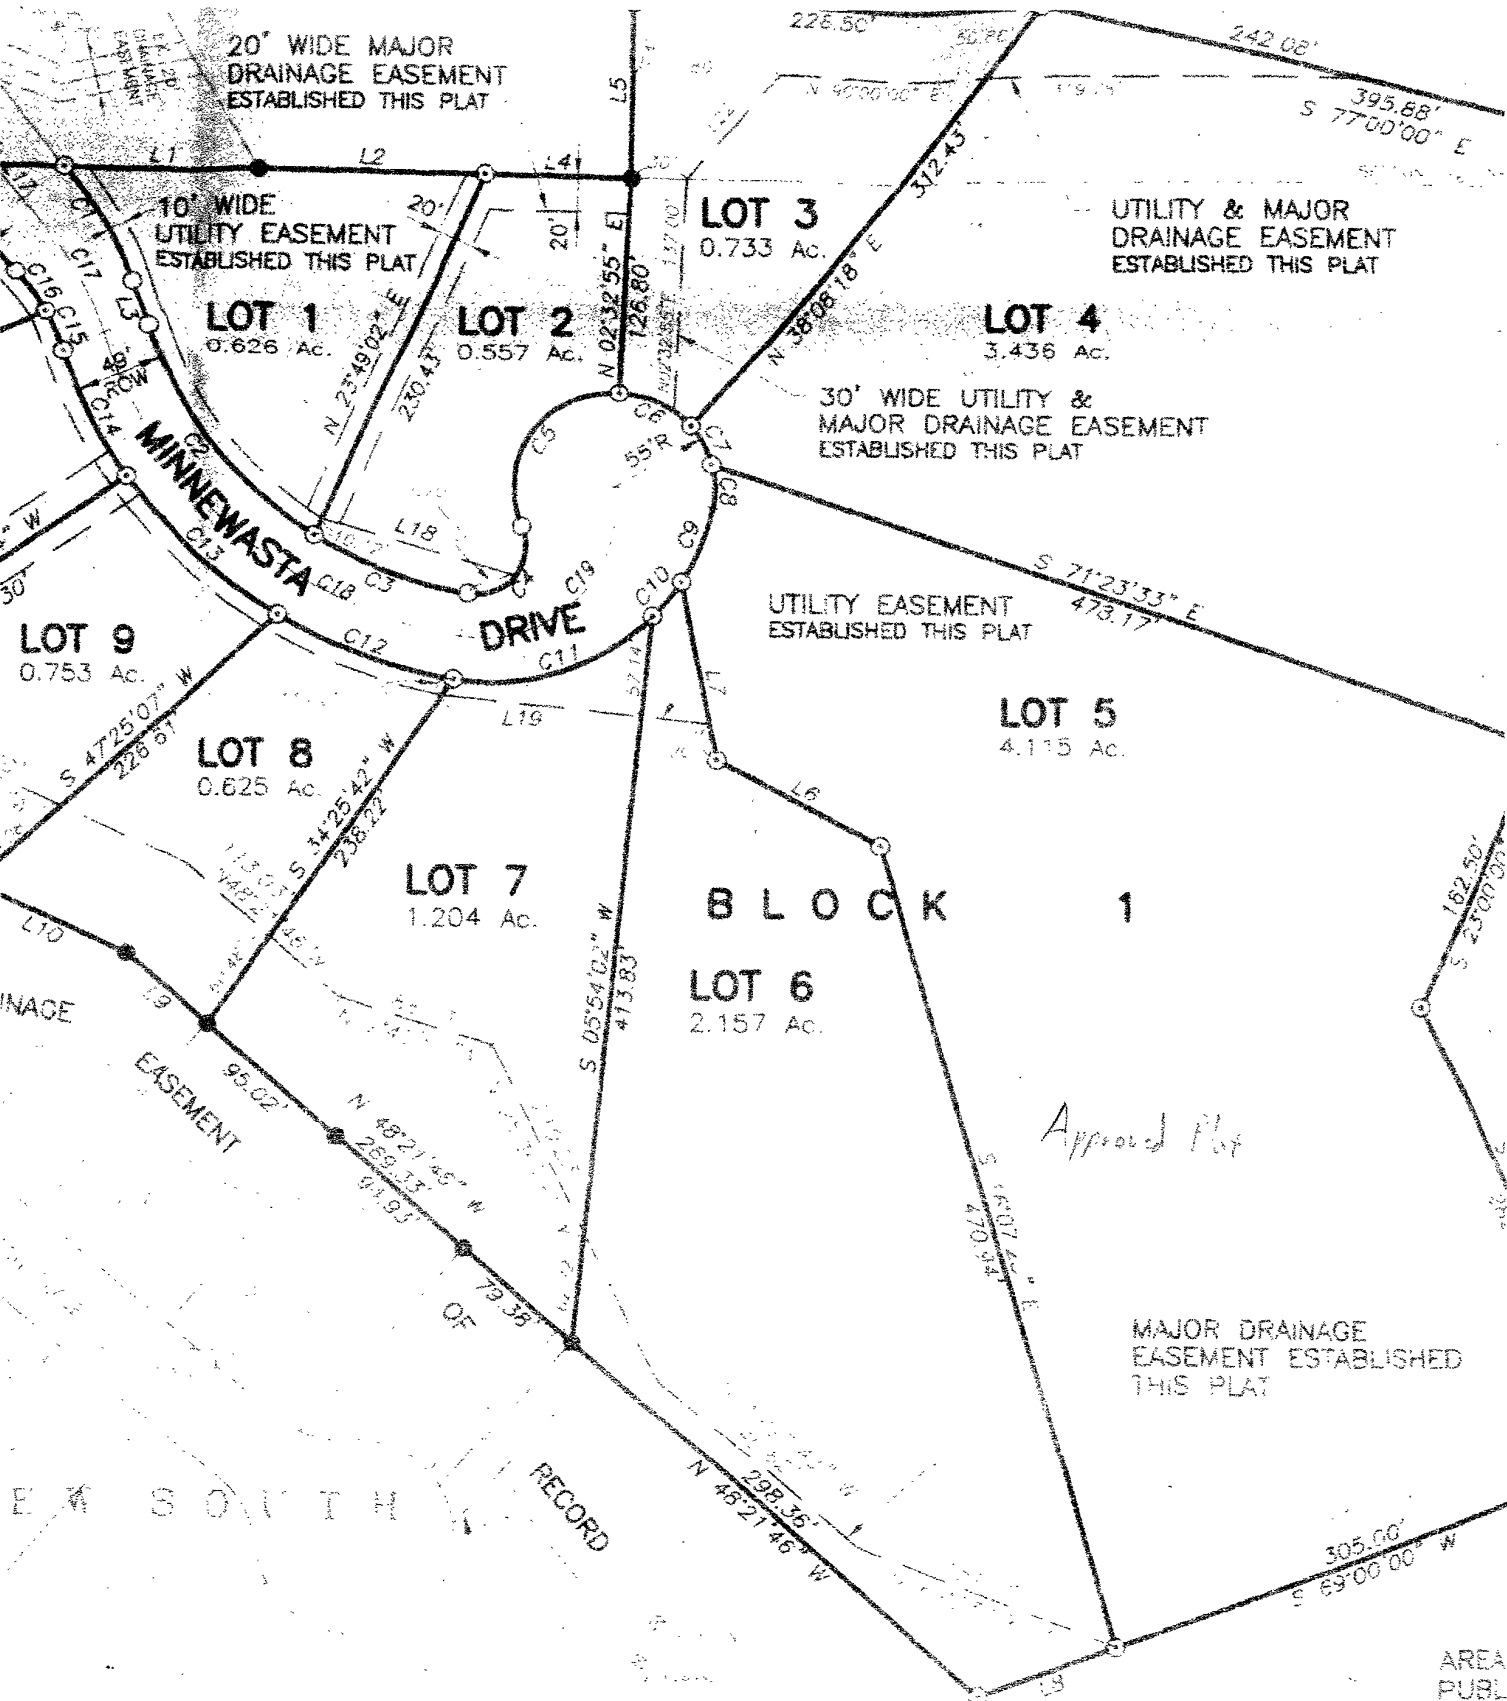

LOT 3  
0.733 Ac.

LOT 1  
0.626 Ac.

LOT 2  
0.557 Ac.

LOT 4  
3.436 Ac.

LOT 9  
0.753 Ac.

LOT 8  
0.625 Ac.

LOT 7  
1.204 Ac.

LOT 5  
4.115 Ac.

LOT 6  
2.157 Ac.

BLOCK 1

*Approved Plat*

E W SOUTH

RECORD

AREA  
PUBL  
THIS