

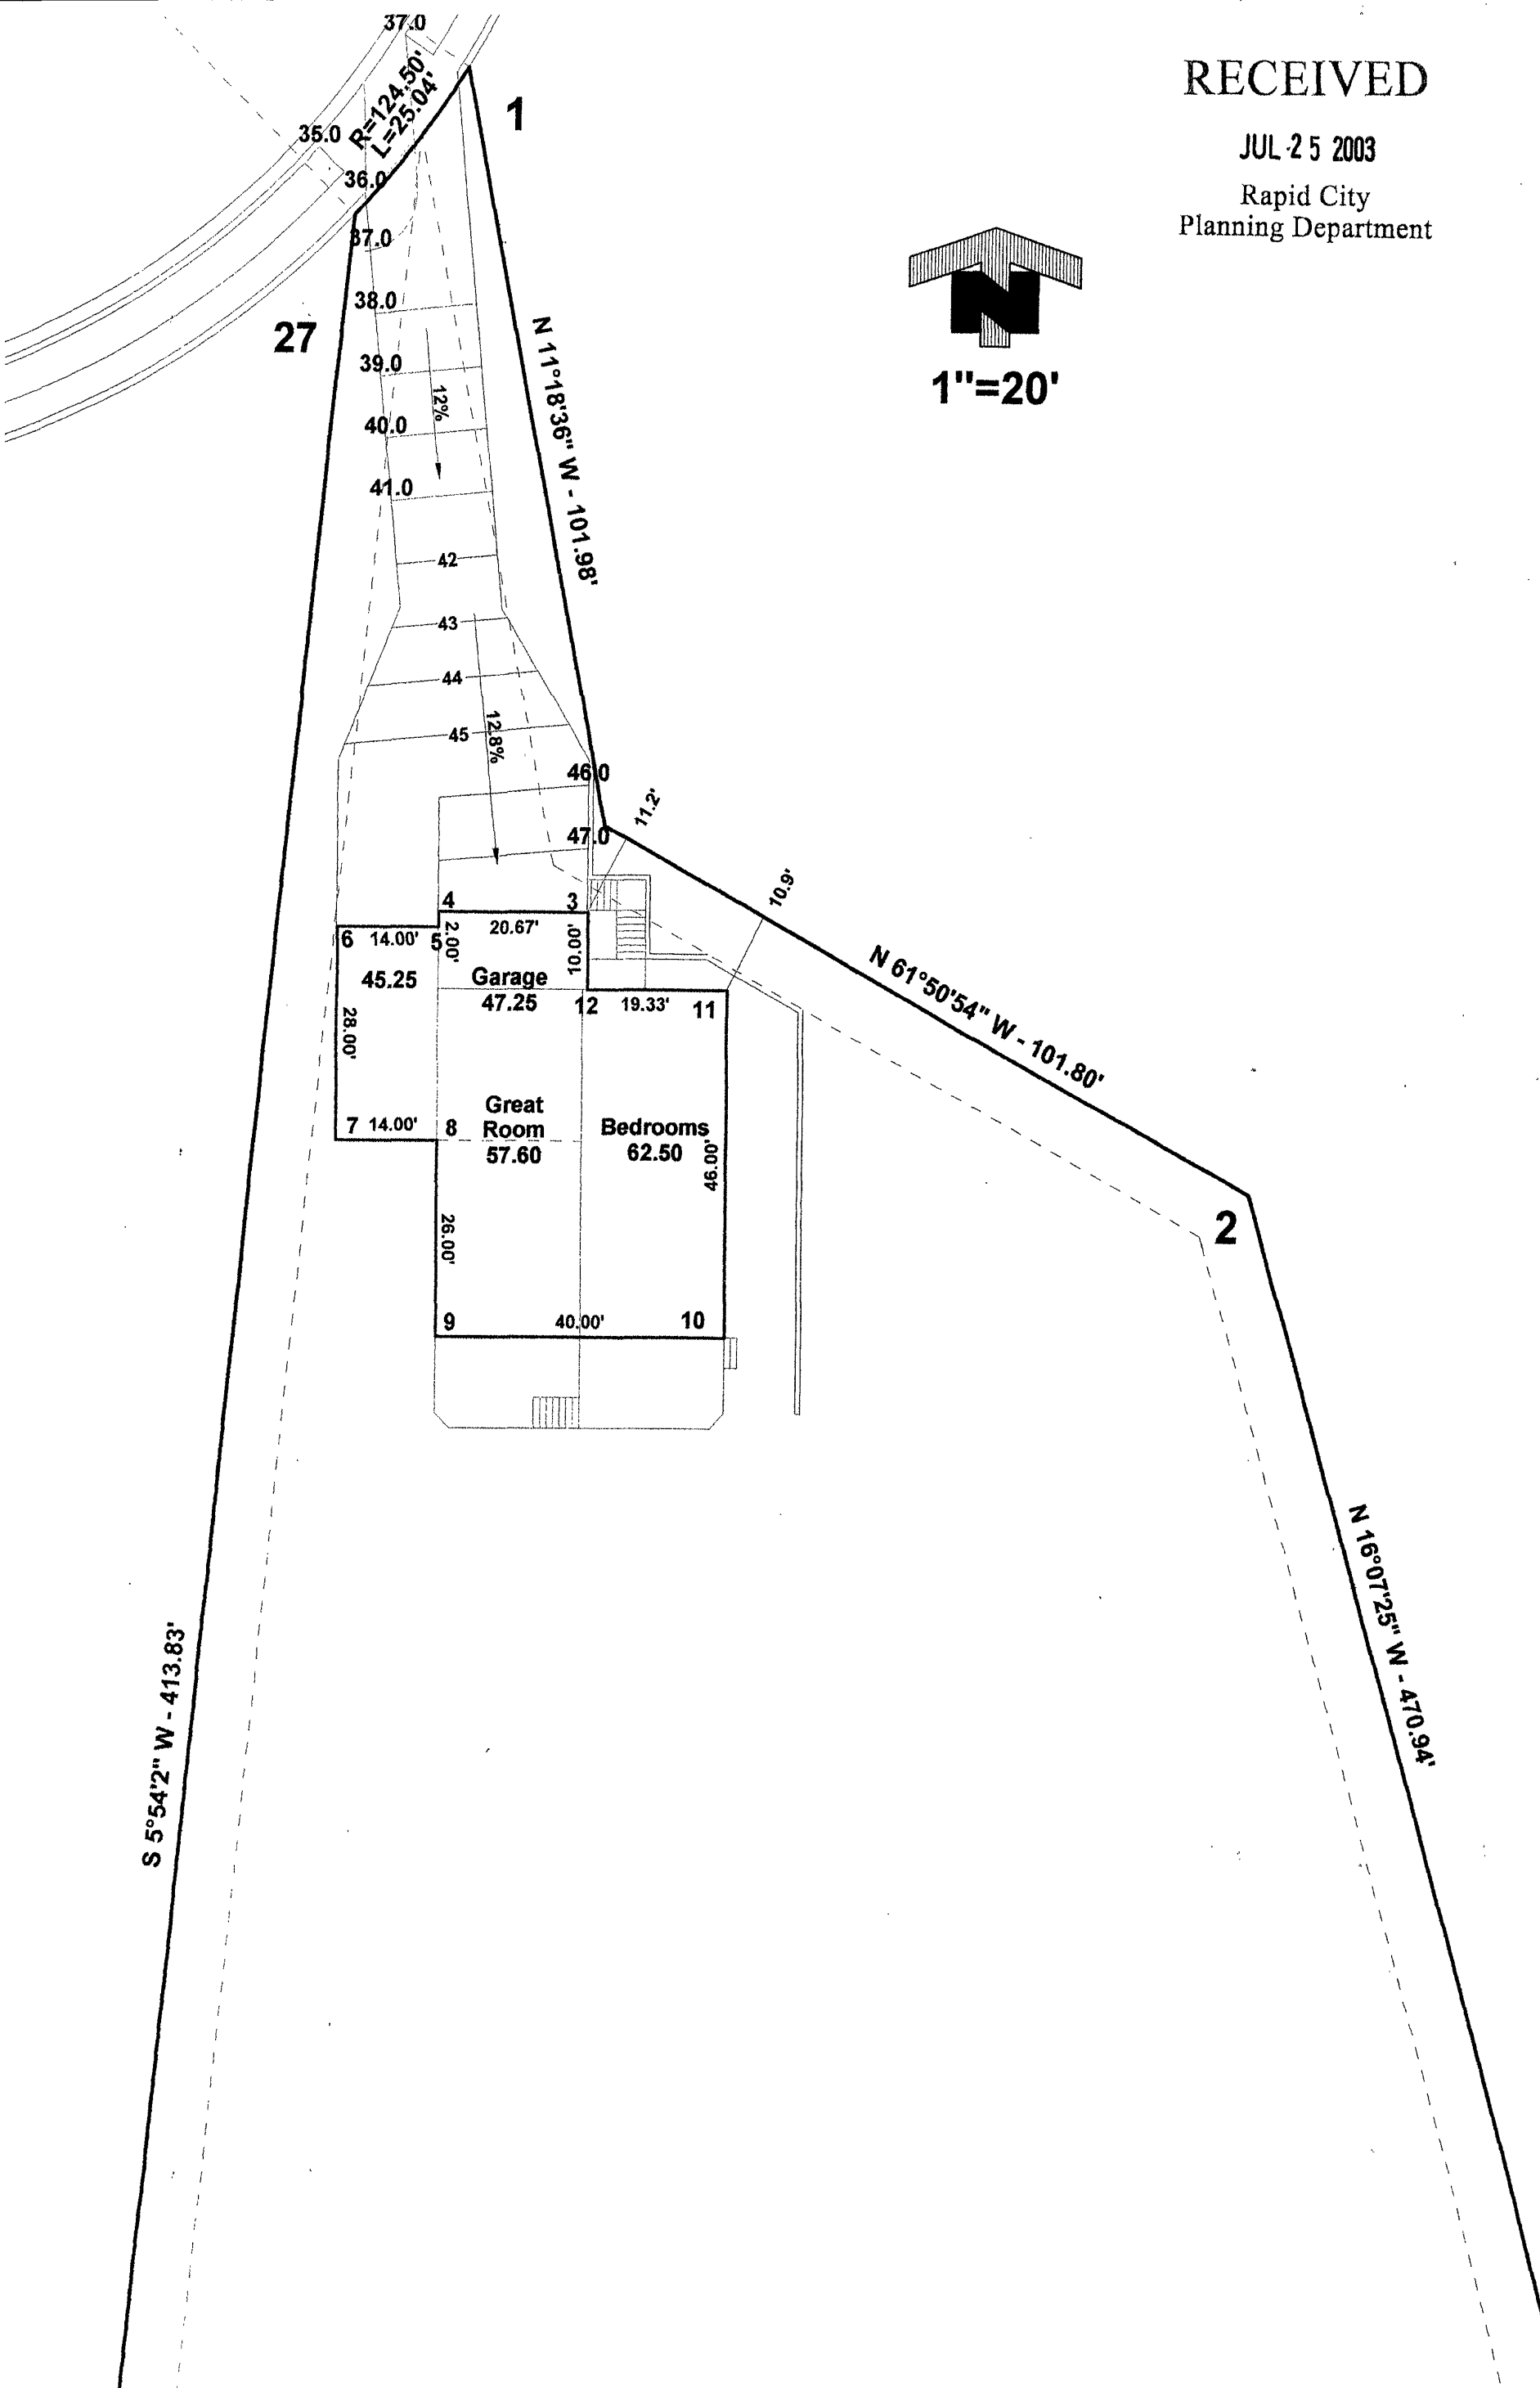


RECEIVED

JUL 25 2003

Rapid City
Planning Department

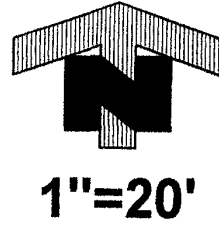

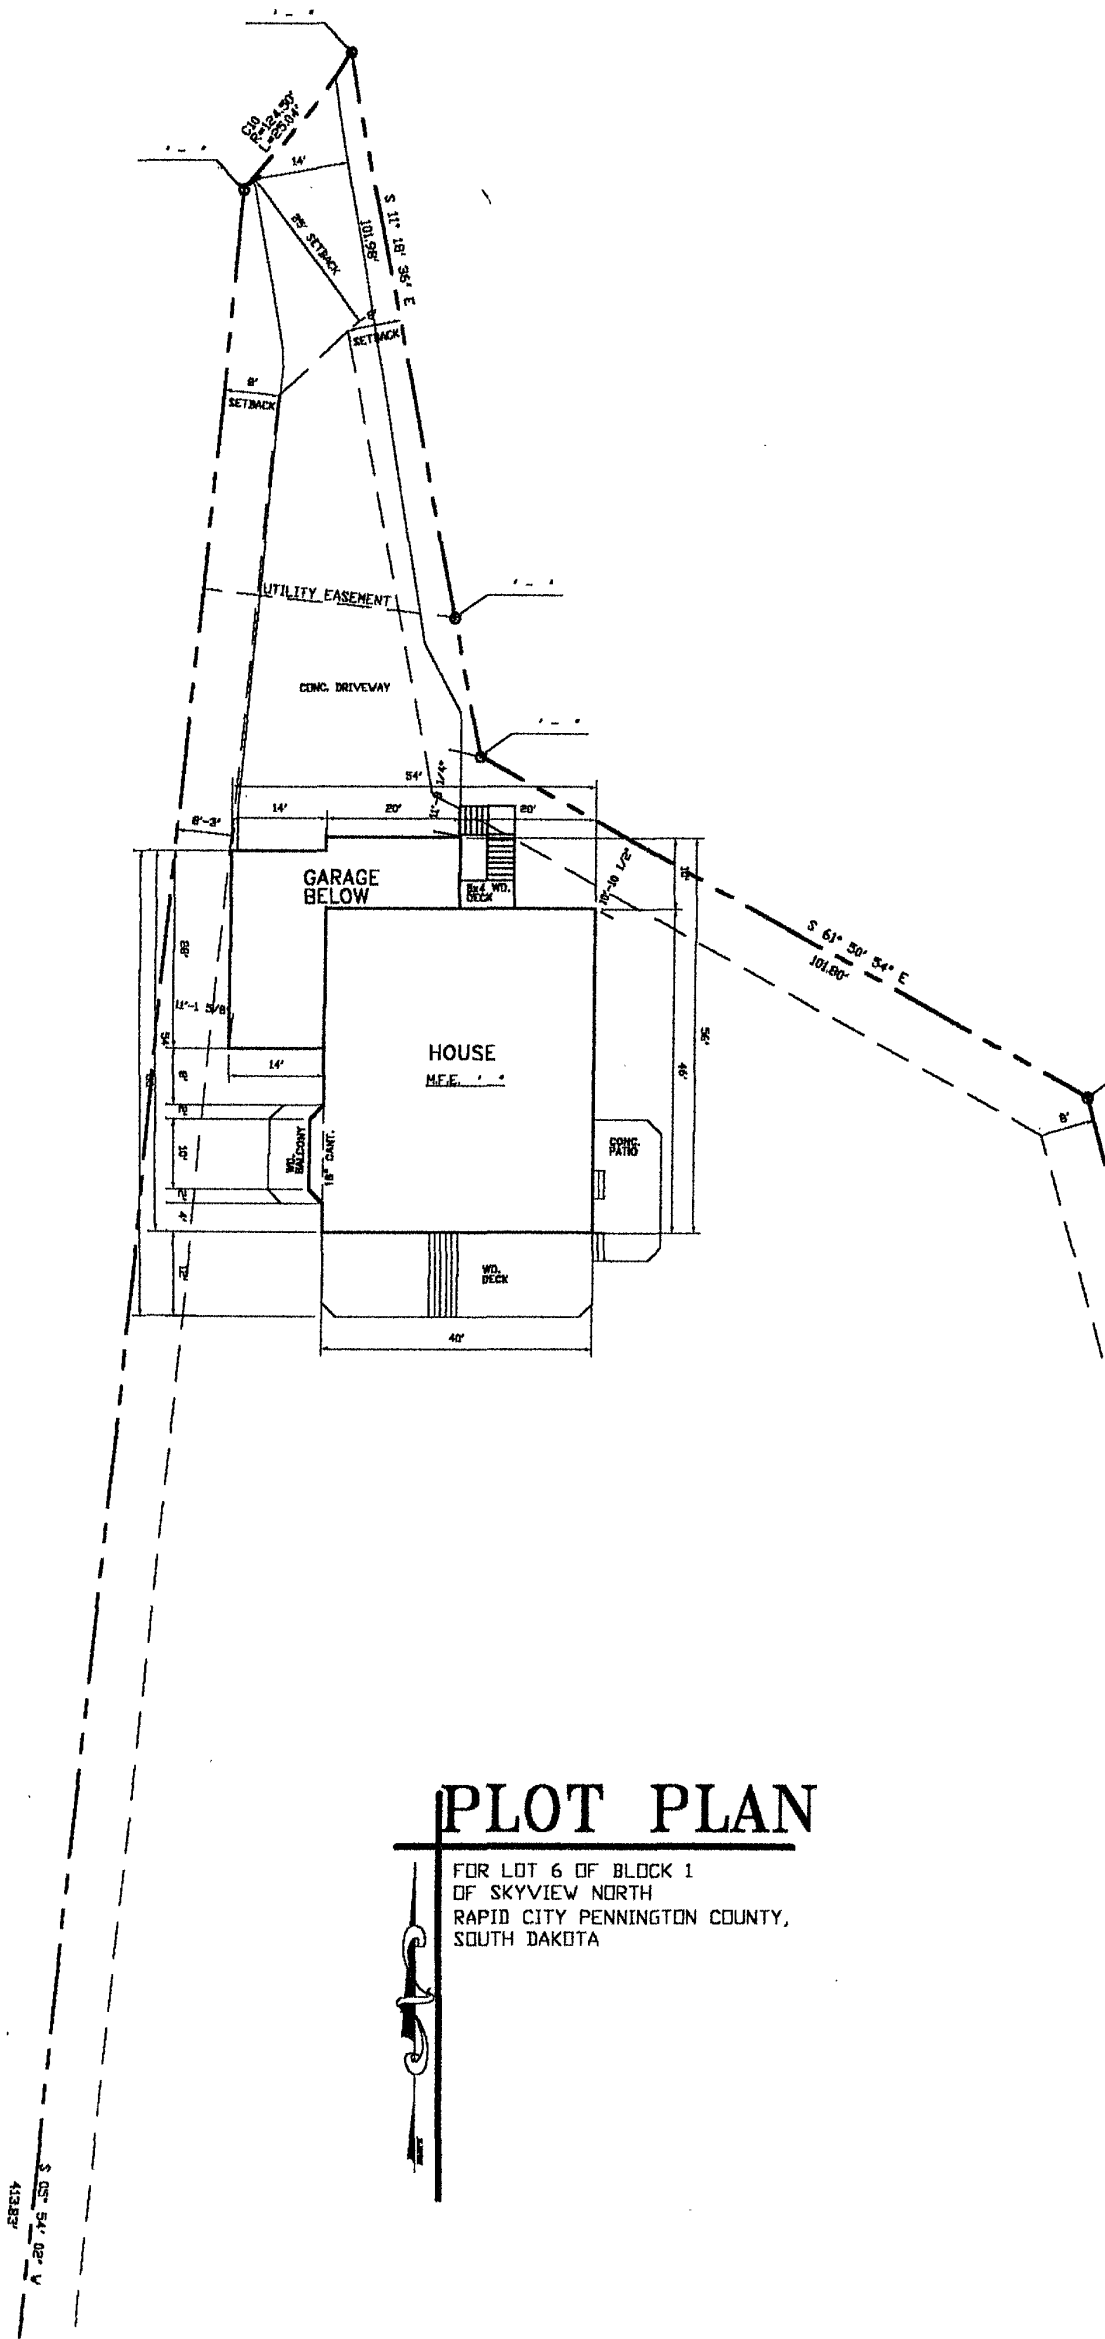

PLOT PLAN

FOR LOT 6 OF BLOCK 1
 OF SKYVIEW NORTH
 RAPID CITY PENNINGTON COUNTY,
 SOUTH DAKOTA



S 05° 54' 02" W
 43.82'