


STRUCTURE LOCATION DRAWING

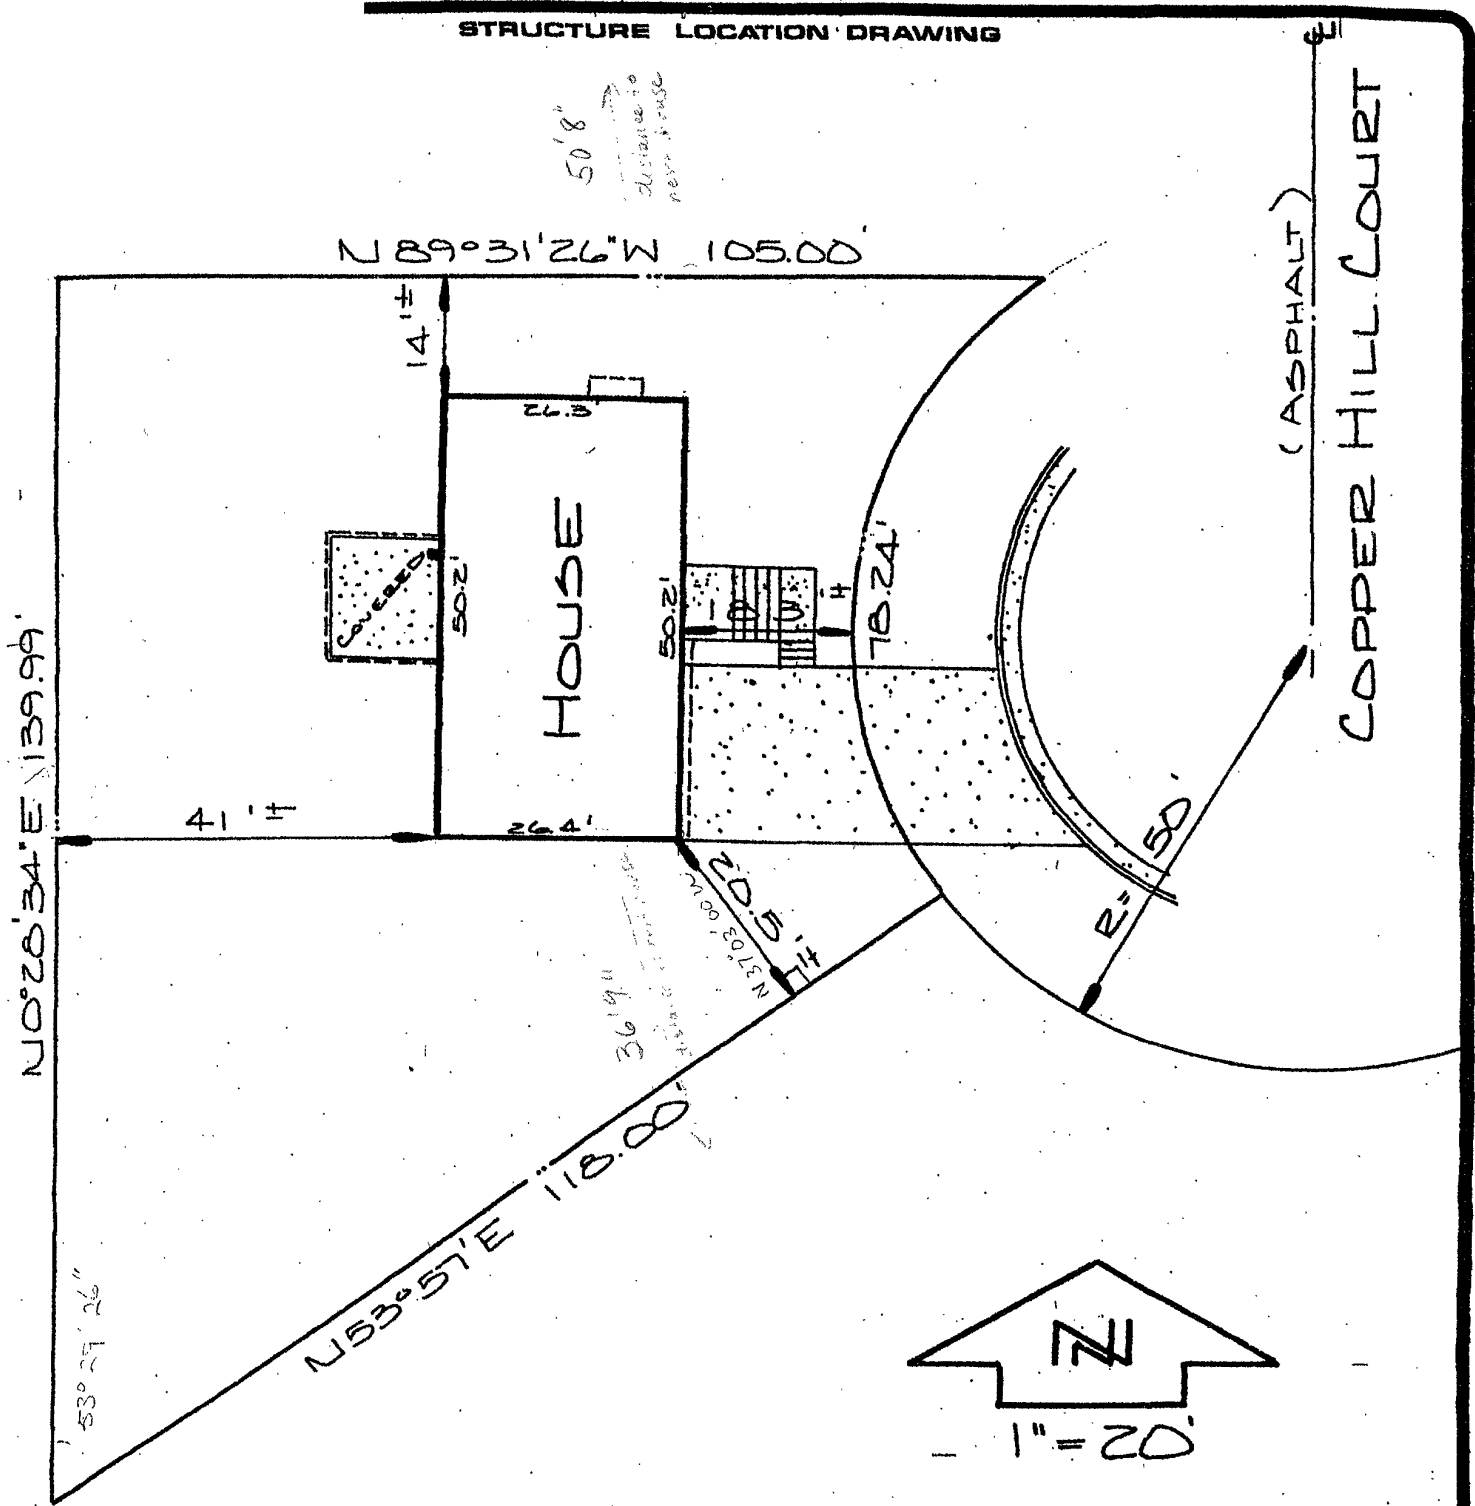

LEGAL: Lot 17, Block 7, Chapel Valley Plat No. 3,
Rapid City, South Dakota