
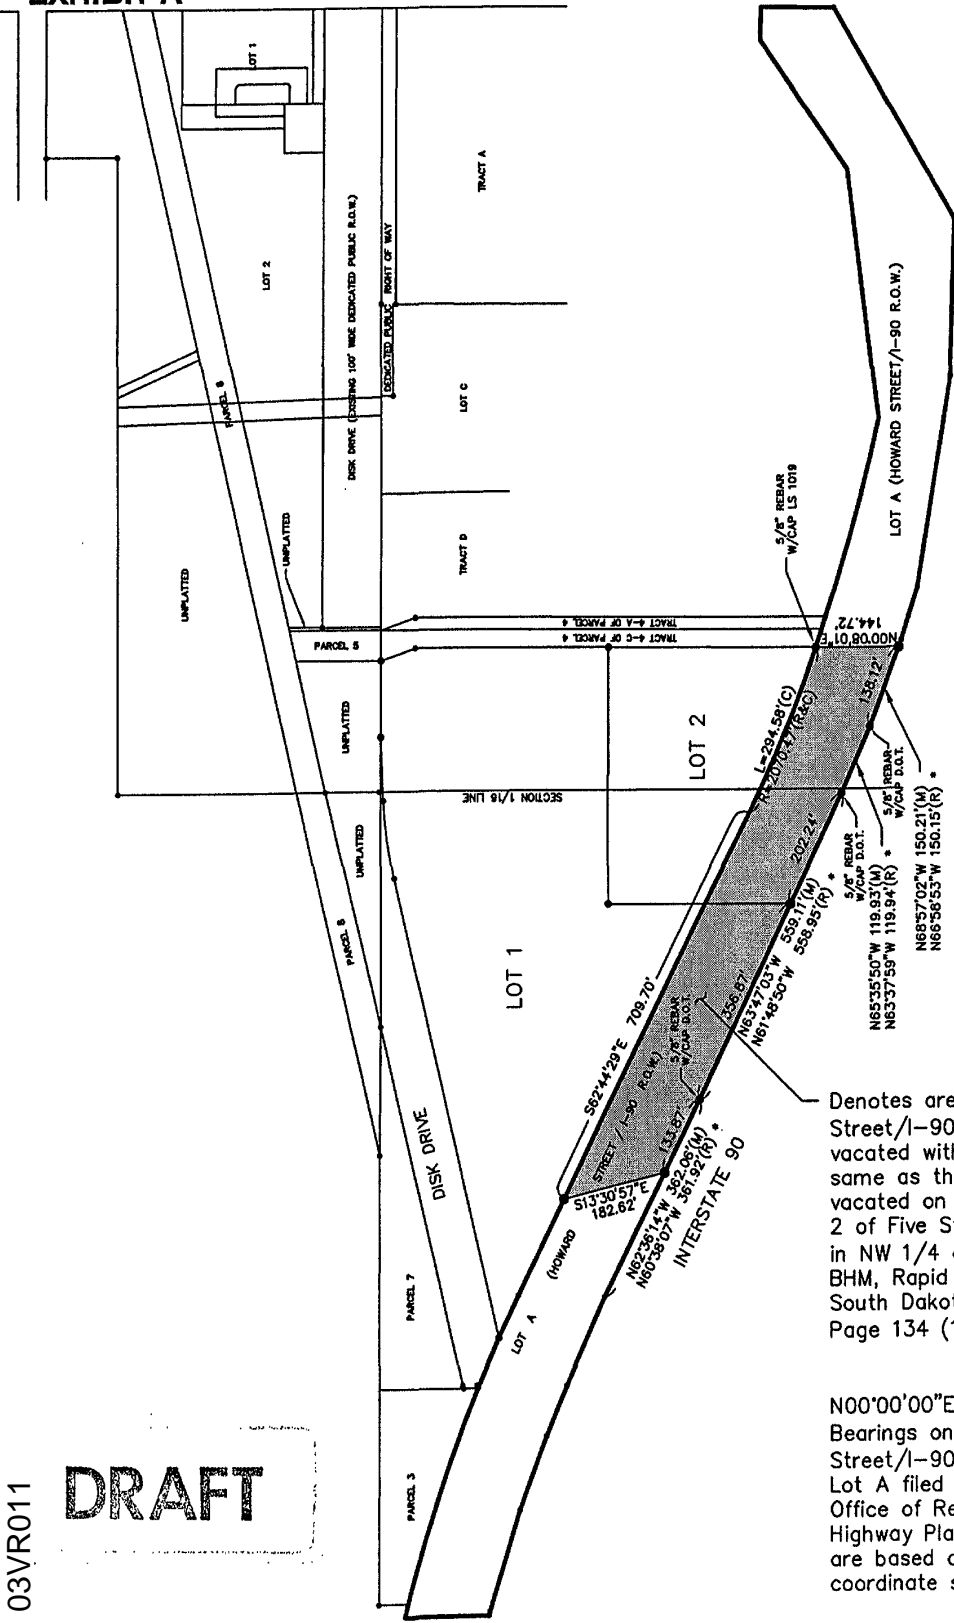


"EXHIBIT A"

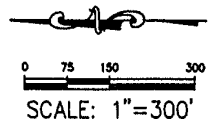

Denotes area of Lot A (Howard Street/I-90 Right of Way) being vacated with this document is same as that shown as being vacated on the Plat of Lots 1 and 2 of Five Star Subdivision located in NW 1/4 of Section 25, T2N, R7E, BHM, Rapid City, Pennington County, South Dakota as filed in Book 31 Page 134 (1&2).

N00°00'00"E * Denotes Record(R) Bearings on Lot A (Howard Street/I-90 R.O.W.) from Plat of Lot A filed at Pennington County Office of Register of Deeds in Highway Plat Book 10 on Page 114, are based on State Plane coordinate system.

03VR011
DRAFT

EXHIBIT 'A'
VACATION OF A PORTION OF LOT A
(HOWARD ST./I-90 RIGHT OF WAY)
RAPID CITY, SOUTH DAKOTA

Surveyed By:	FMG
Date:	2003
Drawn By:	CGK
Checked By:	JDF
Location:	SEC. 25, T2N, R7E, BHM

OCTOBER 2003

FMG, Inc.
3700 Sturgis Road
Rapid City, SD 57702-0317
(605) 342-4105 FAX (605) 342-4222