


PARKING LOT STRIPING

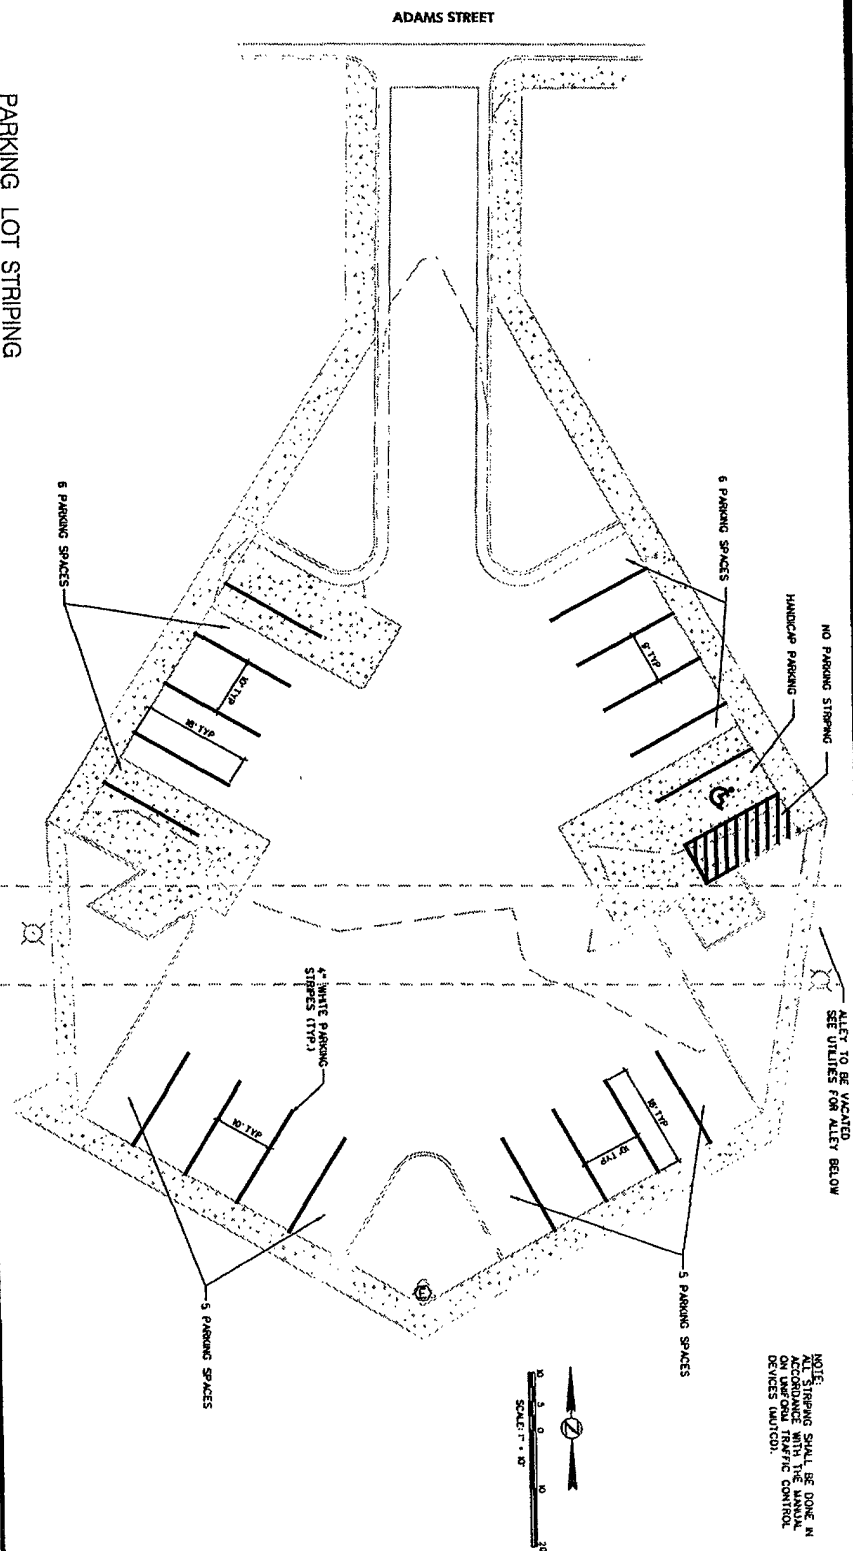

ADAM STREET APARTMENTS  
PARKING LOT STRIPING  
AND  
EXISTING UTILITIES IN ALLEY

PENNINGTON COUNTY HOUSING  
AND REDEVELOPMENT COMMISSION  
RAPID CITY, SOUTH DAKOTA

DATE: APR. 10, 2003  
SCALE: AS SHOWN  
DATE: 10-21-2003  
FILE: 03-184  
REVISIONS: 12-23-2003



SHEET  
8  
OF  
11