


03UR014

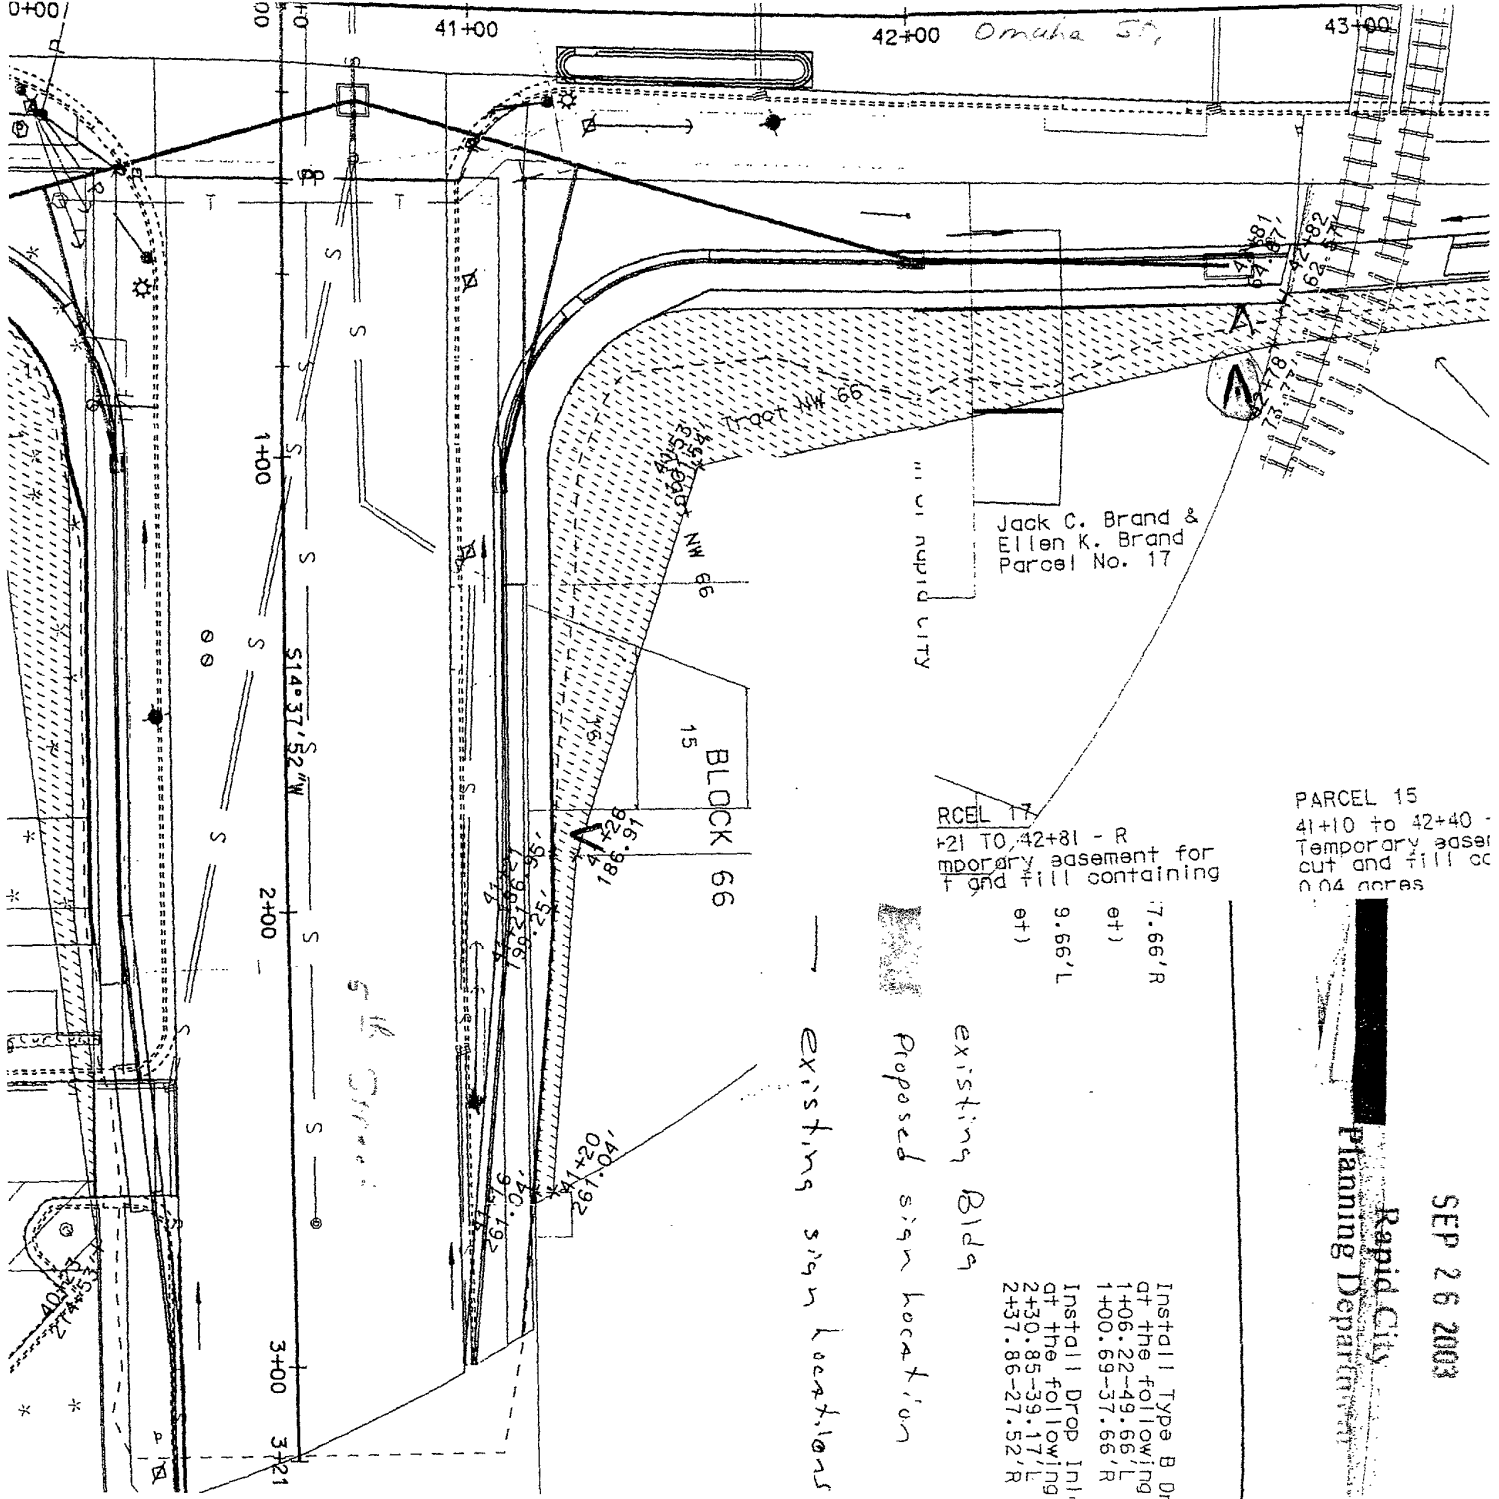

⊙ replacement sign
 ◀ existing signs

PARCEL 15
 41+10 to 42+40 -
 Temporary easement for
 cut and fill of
 0.04 acres

RCCEL 17
 42+10 to 42+81 - R
 Temporary easement for
 road fill containing
 9.66'L
 9.66'L

existing Bldg
 Proposed sign location
 existing sign locations

RECEIVED

SEP 26 2003

Rapid City
 Planning Department

Install Type B Dr
 at the following
 1+06.22-49.66'L
 1+00.69-37.66'R
 Install Drop In
 at the following
 2+30.85-39.17'L
 2+37.86-27.52'R