


04UR002

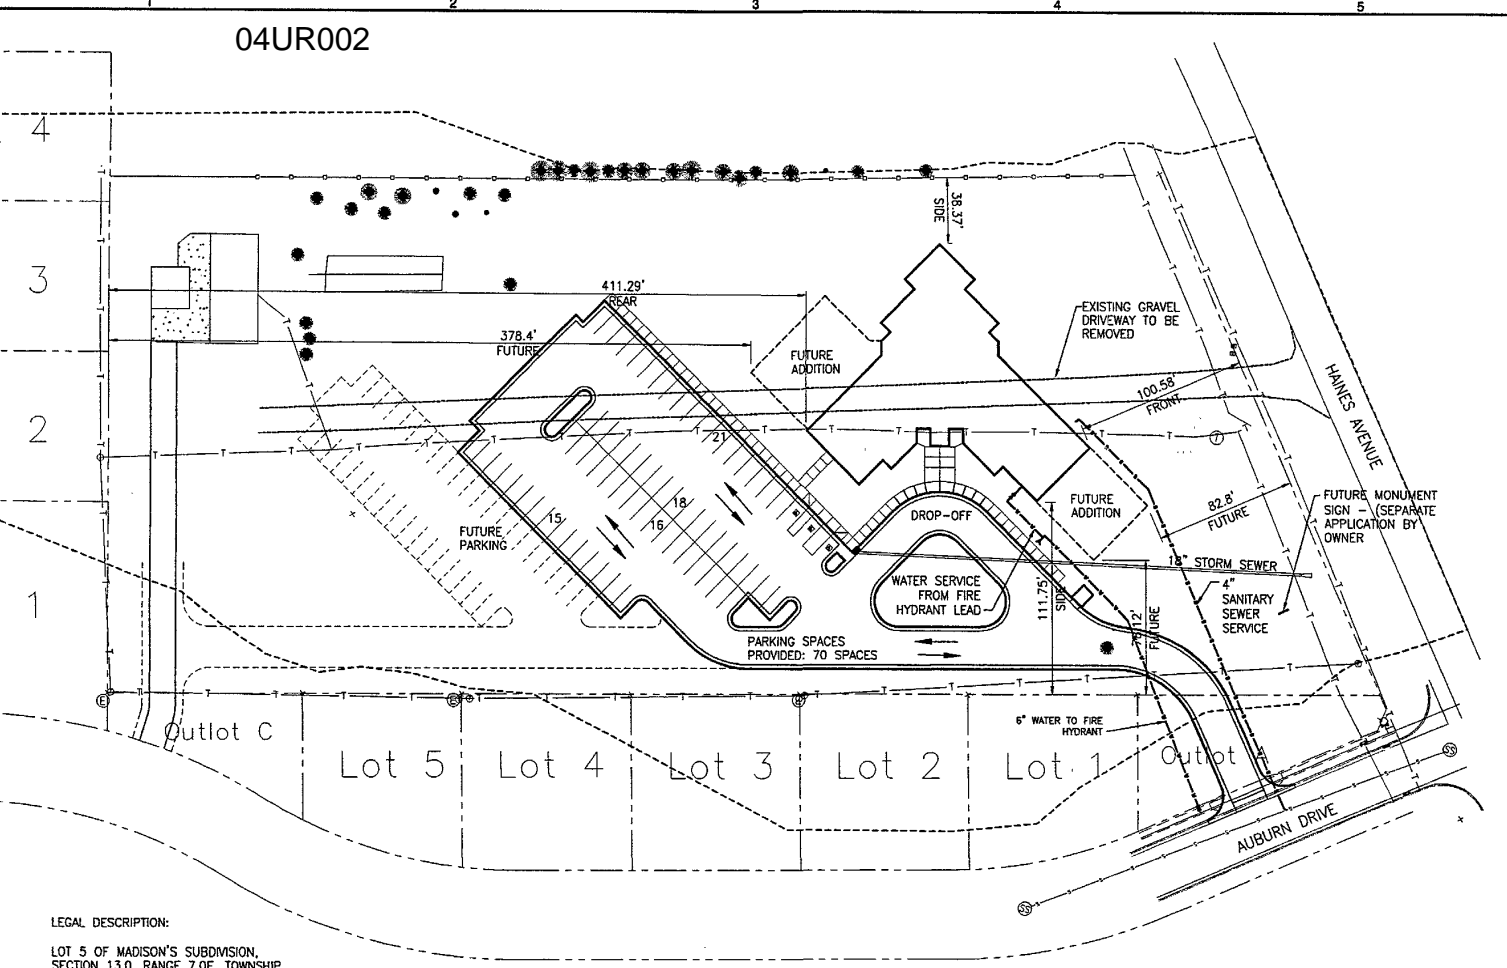

LEGAL DESCRIPTION:

LOT 5 OF MADISON'S SUBDMISION, SECTION 13.0, RANGE 7.0E, TOWNSHIP 2.0N, BLACK HILLS MERIDIAN

