


PROFILE


HORIZ. SCALE 1"=200'
 VERT. SCALE 1"=50'


LAYOUT

SCALE 1"=1000'

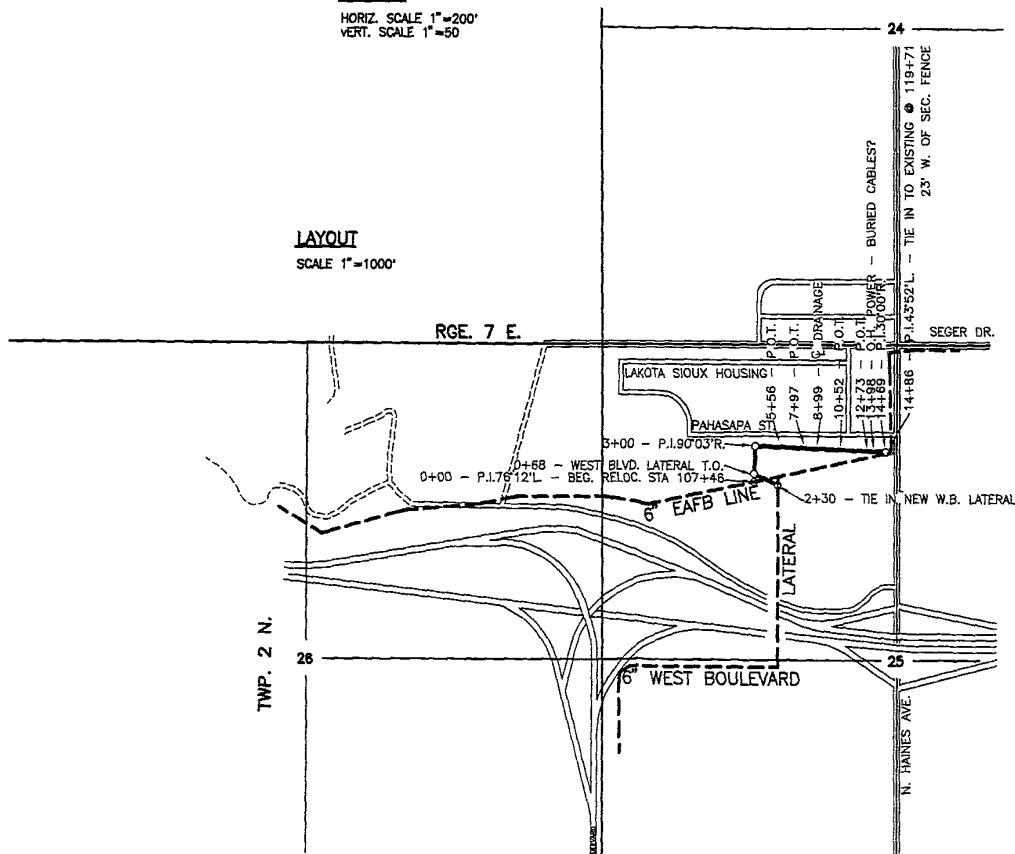

NOT ALL UNDERGROUND FACILITIES SHOWN.
 REMEMBER, CALL BEFORE YOU DIG!

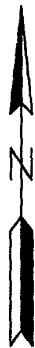

NO	DATE	BY	REVISION	
 WILLISTON BASIN INTERSTATE PIPELINE COMPANY A Subsidiary of MDU Resources Group, Inc.				
6" EAFB & WEST BLVD. LATERALS DISK DRIVE RELOCATION RAPID CITY, S.D.				
DATE	DRAWN BY	SCALE	COMP. NO.	DRAWING NO.
2/9/04	C.B.	NOTED	DISKDRIVE	B-7-3012