


04SR015

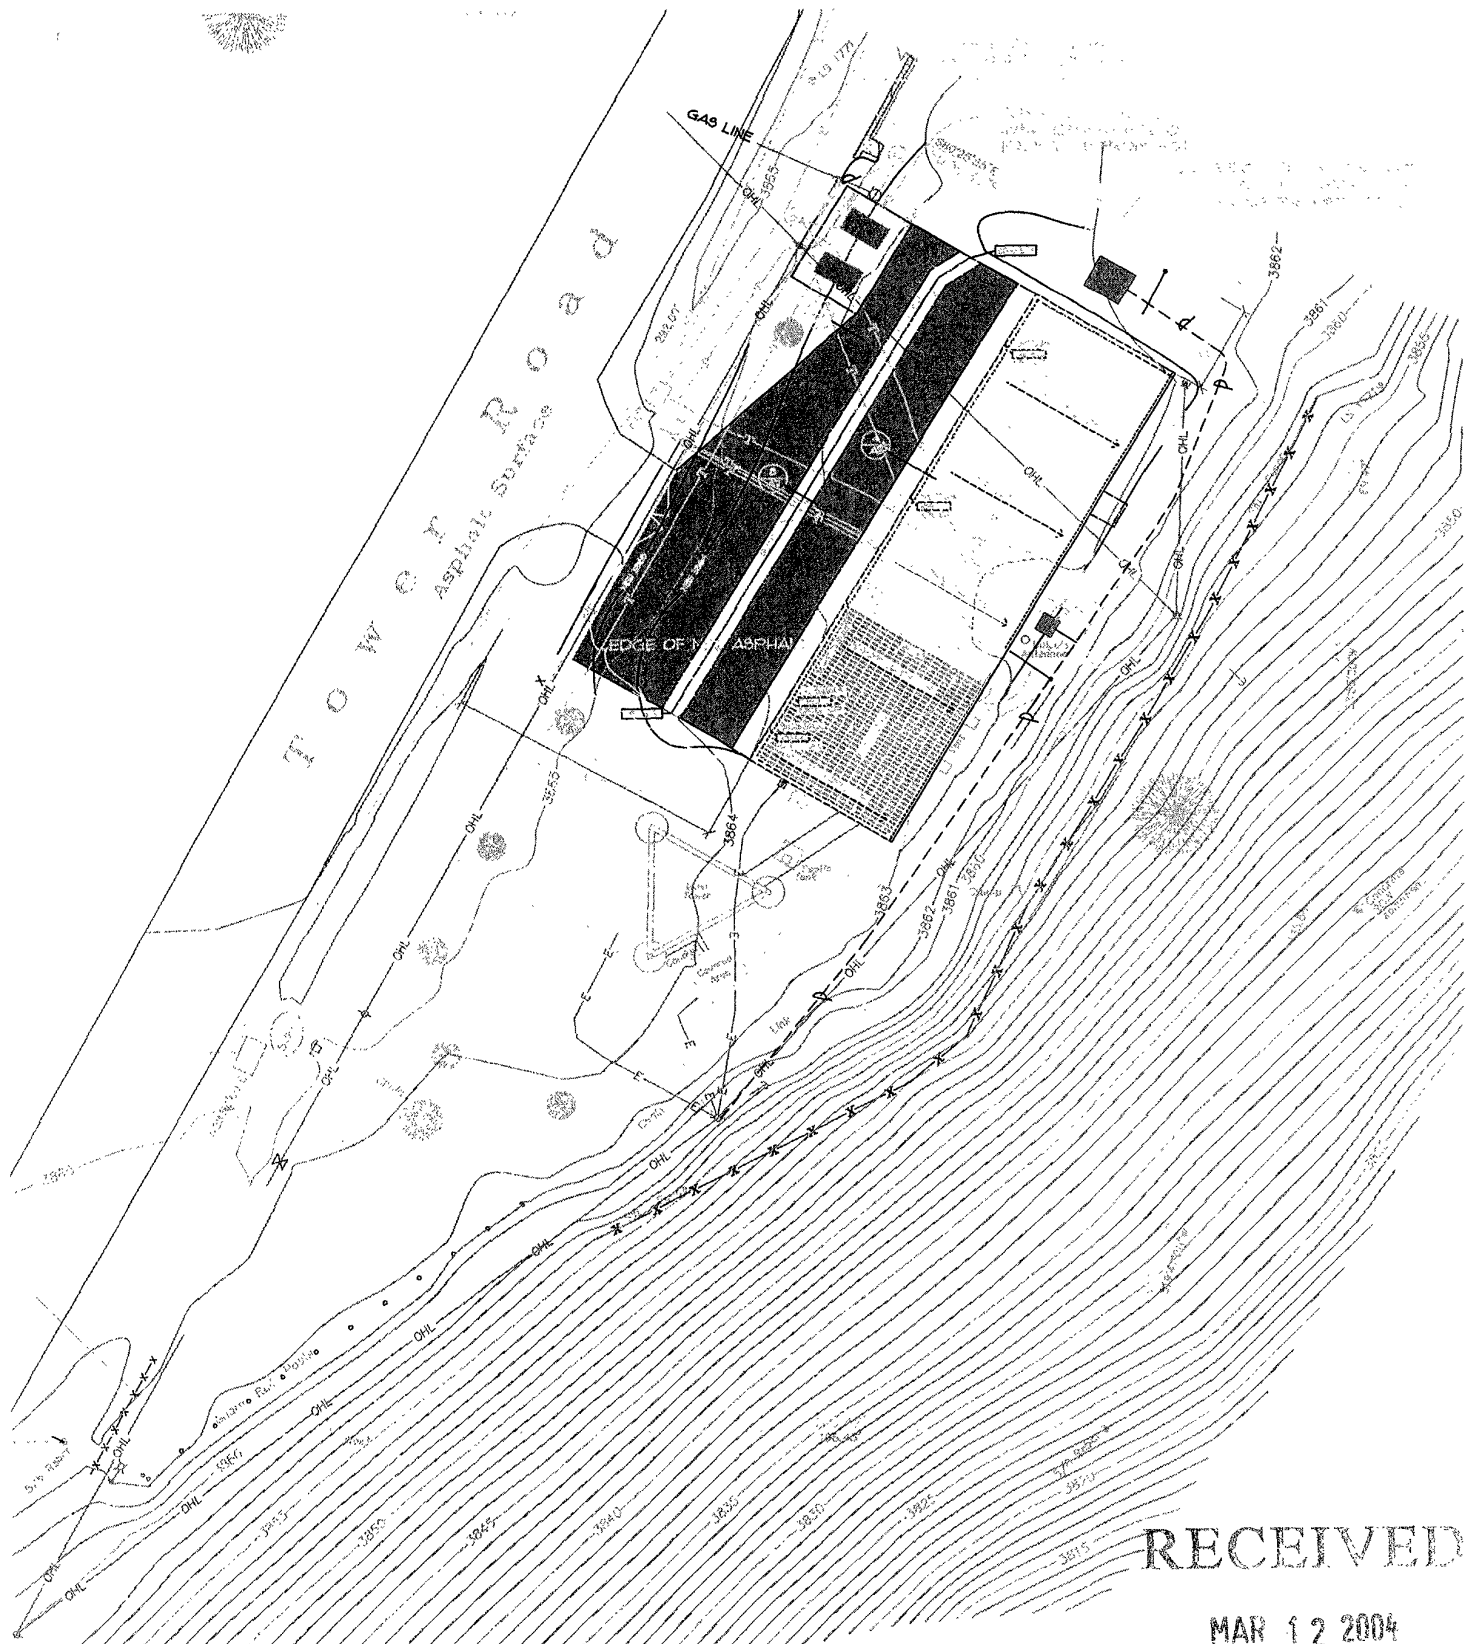

SITE PLAN

RECEIVED

MAR 12 2004

Rapid City Growth Management Department