


SITE IMPROVEMENTS

AUBURN HILLS SUBDIVISION MDR 12-PLEX UNIT

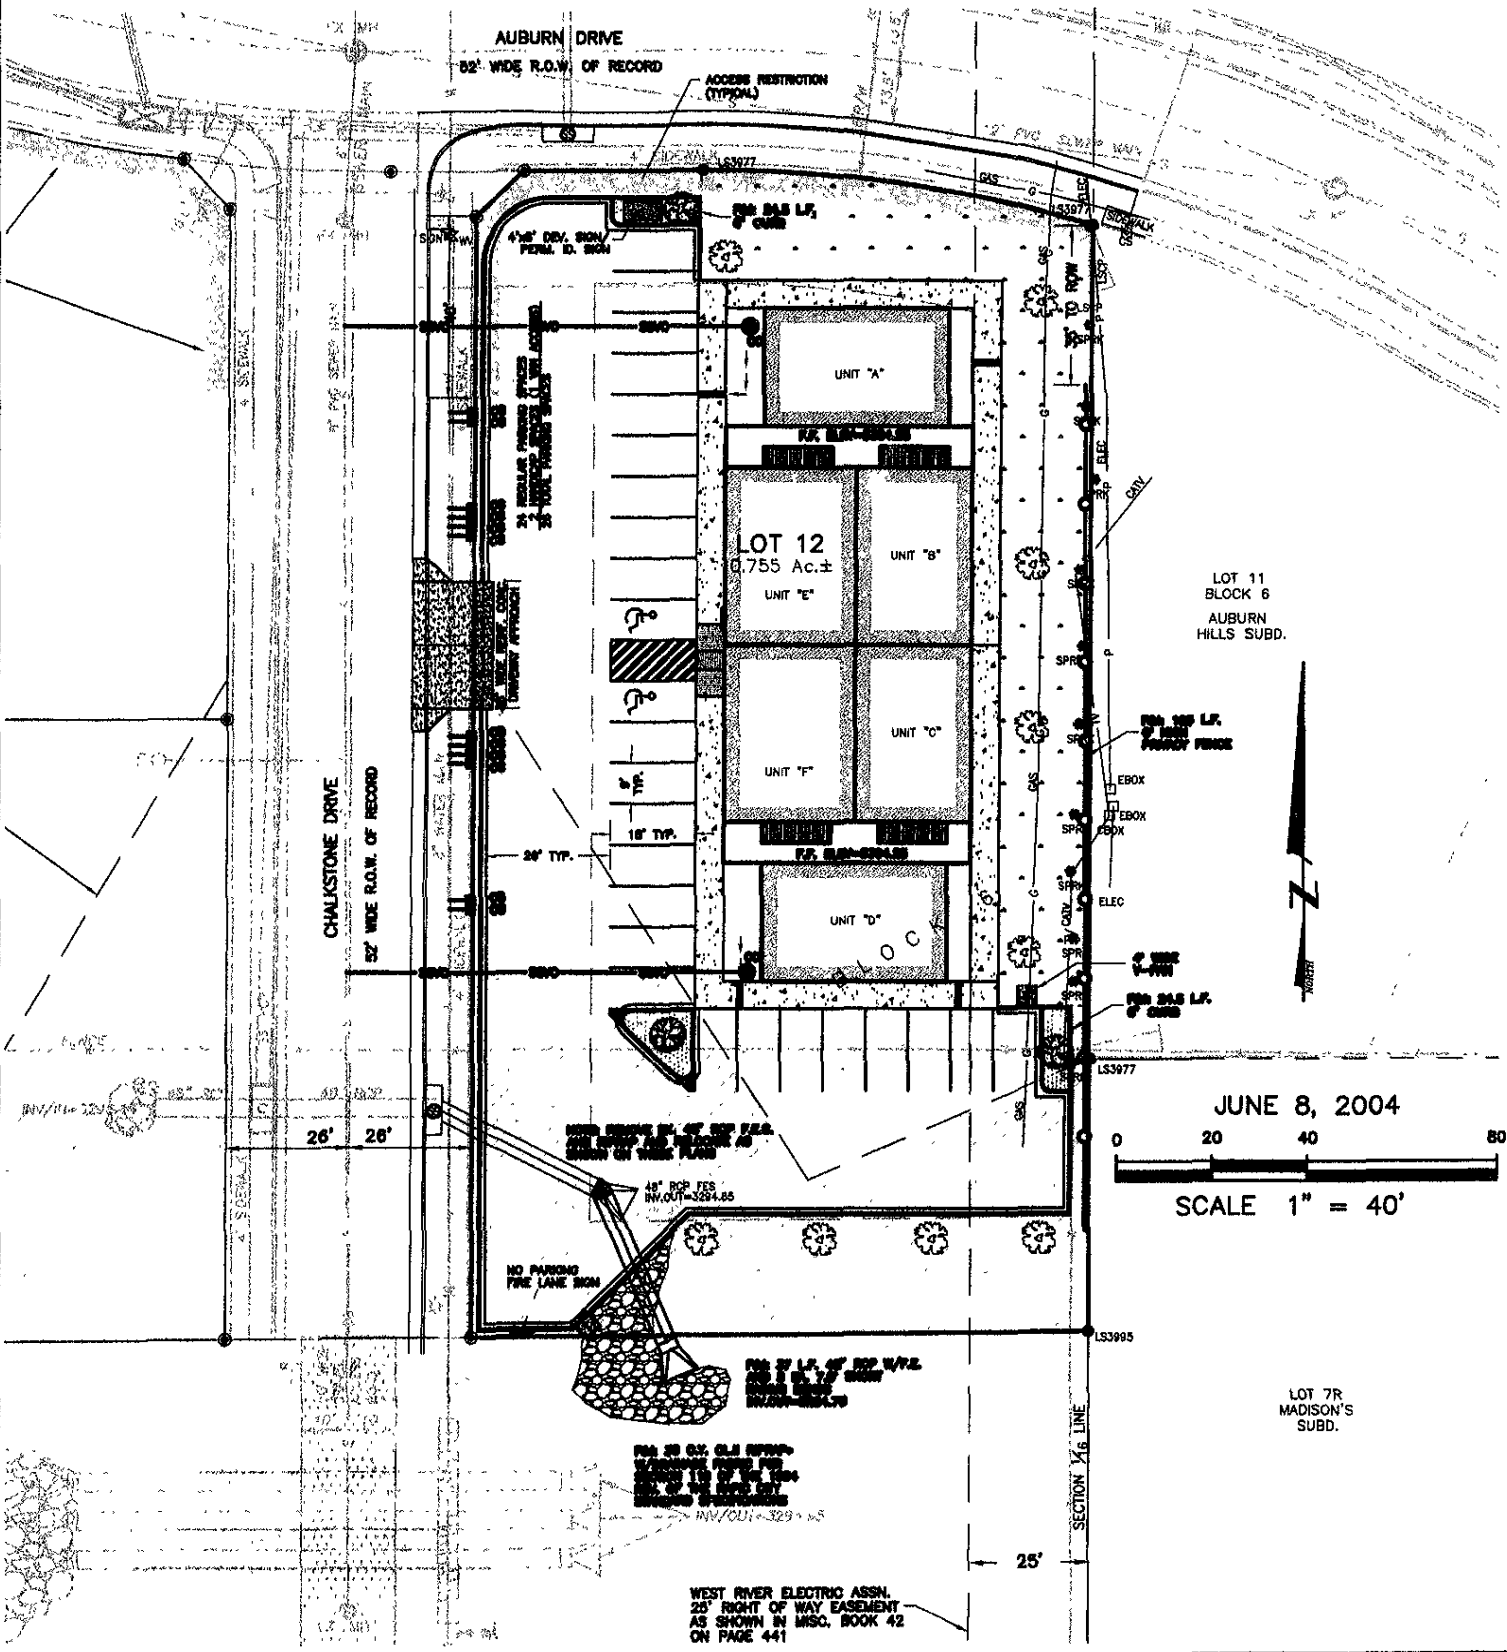

LOT 11
BLOCK 6
AUBURN
HILLS SUBD.

JUNE 8, 2004



SCALE 1" = 40'

LOT 7R
MADISON'S
SUBD.

WEST RIVER ELECTRIC ASSN.
25' RIGHT OF WAY EASEMENT
AS SHOWN IN MISC. BOOK 42
ON PAGE 441