


House Layout:
Attached Residential
Height=35' Max

Delorimier Property
Subdivision Variance Exhibit

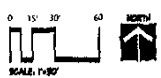


May 14, 2004

Plans Prepared by:



Landscape Architecture
Civil/General Architecture
 Parks & Recreation Design
278 South Street • South City, South Dakota 57071-3810
P: 605.348.2266 F: 605.348.6508
www: www.wyssassociates.com

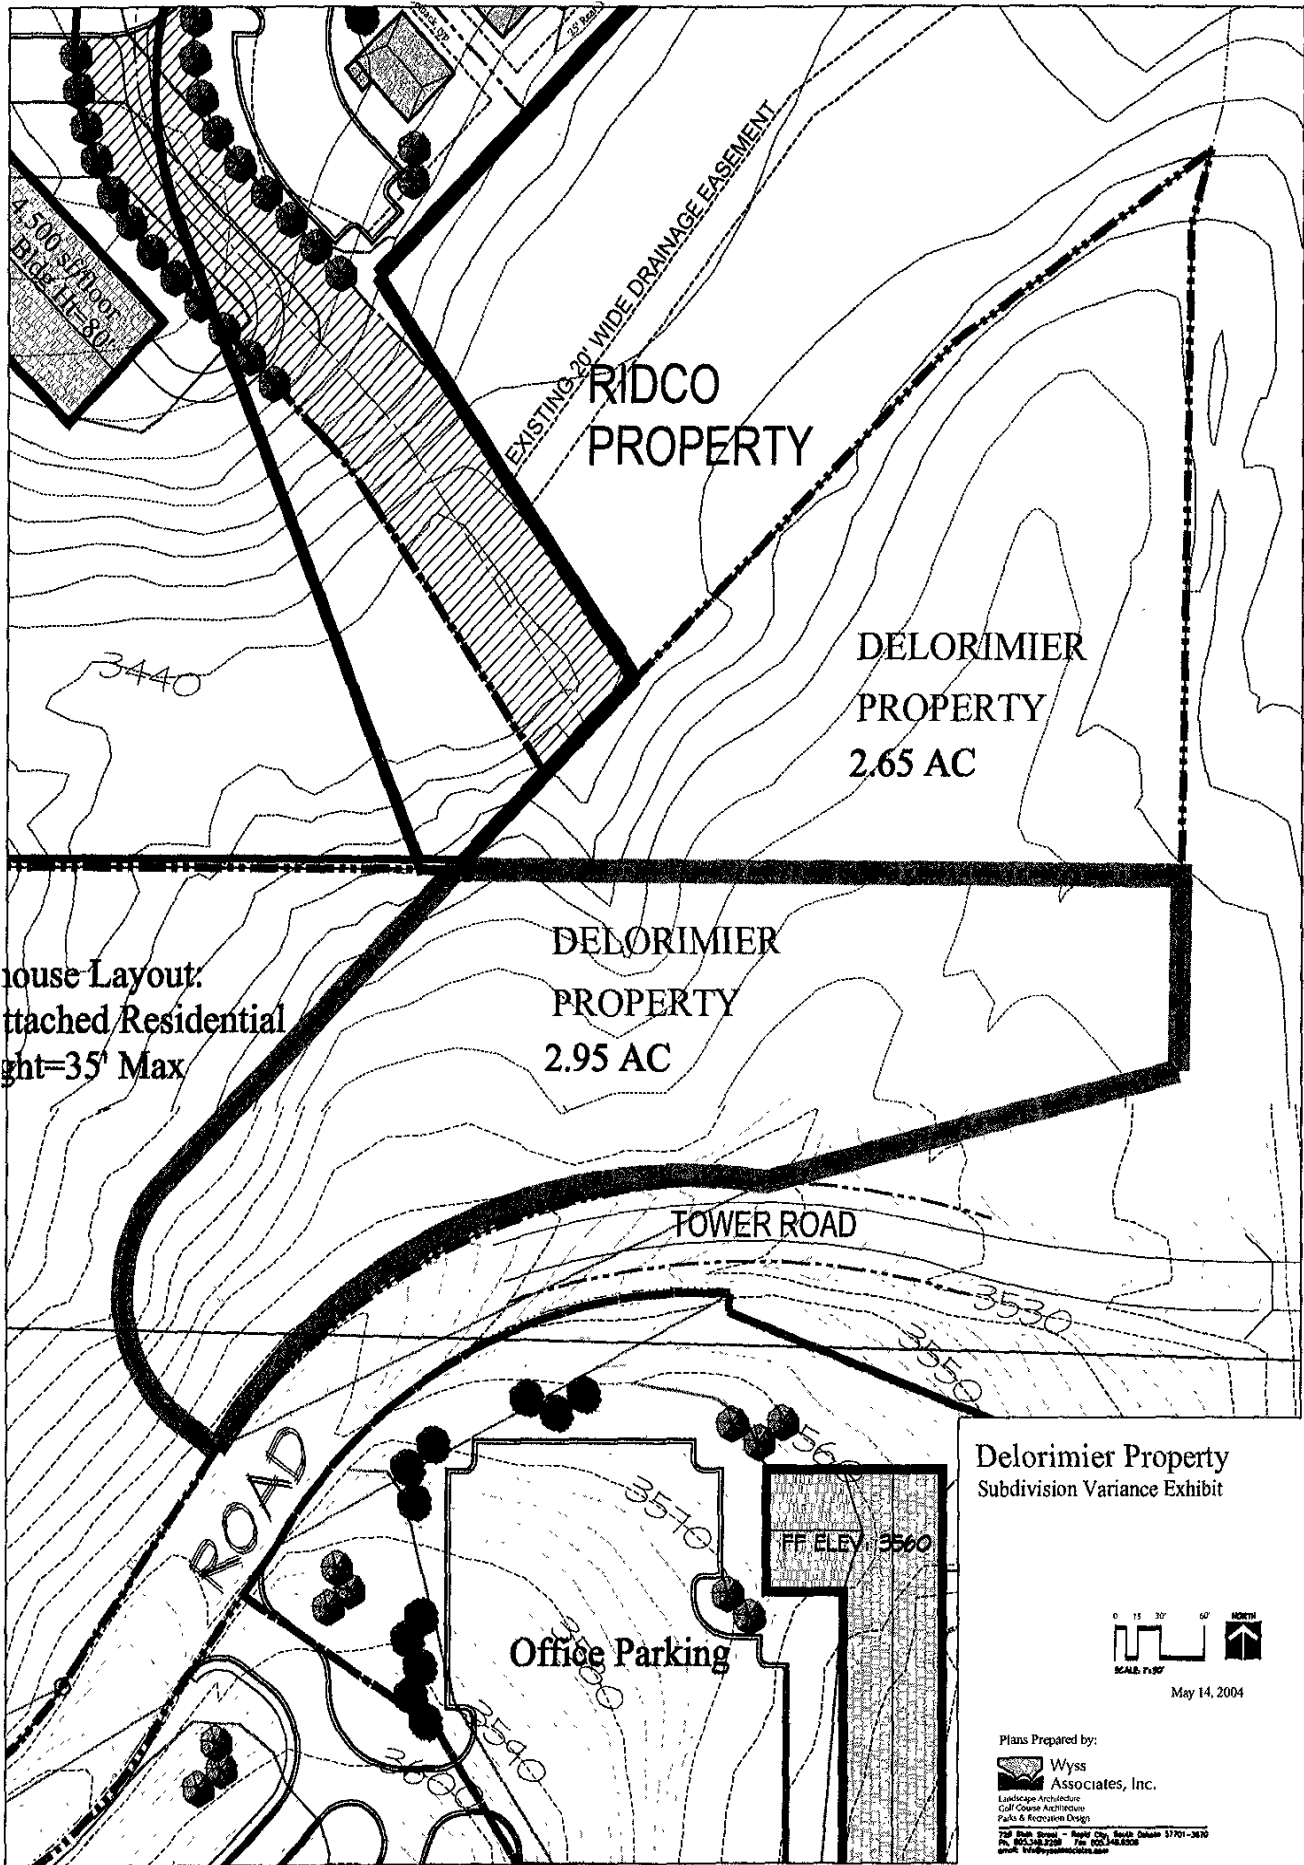

House Layout:
Attached Residential
Height=35' Max

RIDCO
PROPERTY

DELORIMIER
PROPERTY
2.65 AC

DELORIMIER
PROPERTY
2.95 AC

TOWER ROAD

ROAD

Office Parking

FF ELEV: 3560

Delorimier Property
Subdivision Variance Exhibit



May 14, 2004

Plans Prepared by:
 Wyss
 Associates, Inc.
 Landscape Architecture
 Civil/Storm Architecture
 Parks & Recreation Design

728 Bush Street - Rapid City, South Dakota 57701-3670
 Ph. 605.343.2298 Fax 605.343.6208
 URL: <http://www.wyssassociates.com>