



04AN006

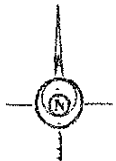

SCALE 1" = 300'
OCTOBER 27, 1998

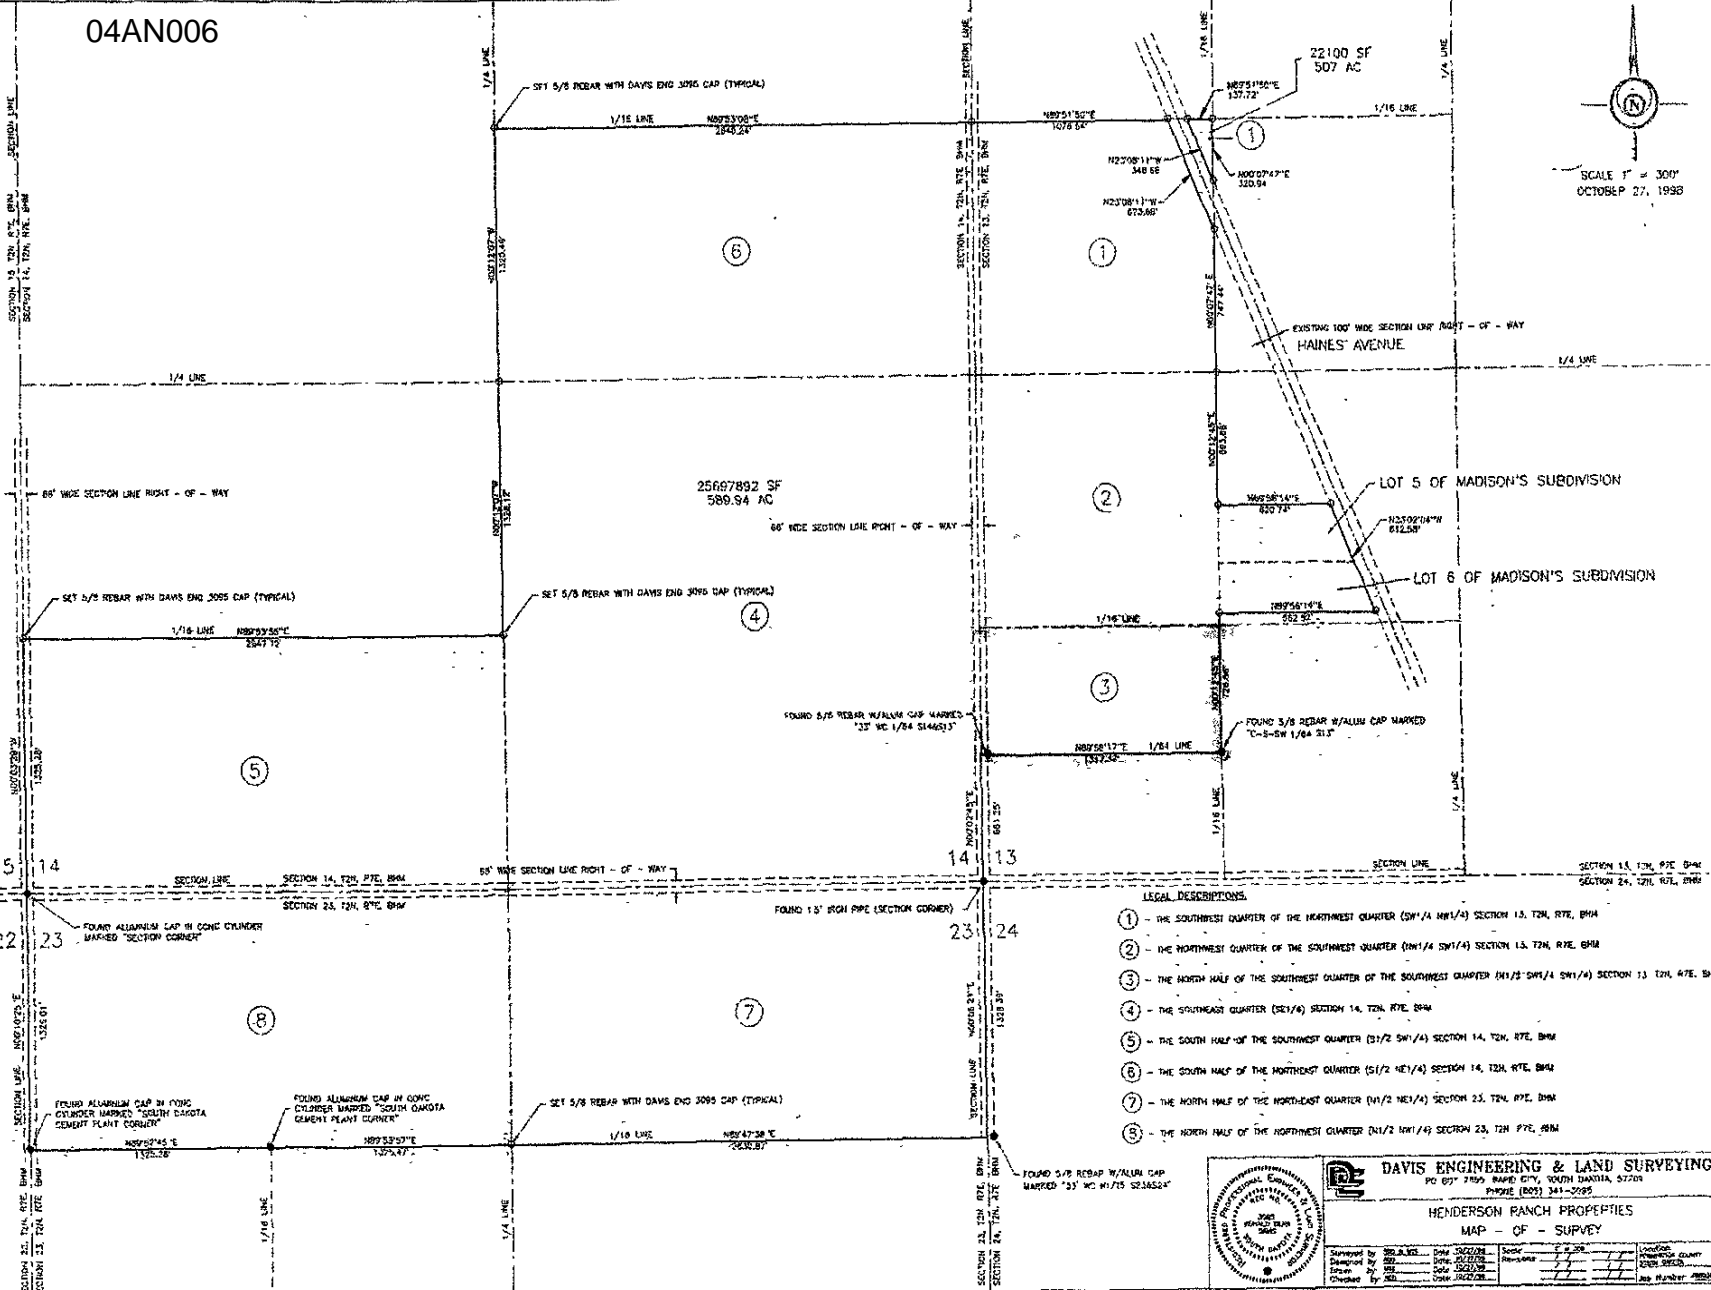

- LEGAL DESCRIPTIONS**
- ① - THE SOUTHWEST QUARTER OF THE NORTHWEST QUARTER (SW 1/4 NW 1/4) SECTION 13, T2N, R7E, B9M
 - ② - THE NORTHWEST QUARTER OF THE SOUTHWEST QUARTER (NW 1/4 SW 1/4) SECTION 13, T2N, R7E, B9M
 - ③ - THE NORTH HALF OF THE SOUTHWEST QUARTER OF THE SOUTHWEST QUARTER (N 1/2 SW 1/4 SW 1/4) SECTION 13, T2N, R7E, B9M
 - ⑤ - THE SOUTH HALF OF THE SOUTHWEST QUARTER (S 1/2 SW 1/4) SECTION 14, T2N, R7E, B9M
 - ⑧ - THE NORTH HALF OF THE NORTHWEST QUARTER (N 1/2 NW 1/4) SECTION 23, T2N, R7E, B9M



DAVIS ENGINEERING & LAND SURVEYING

HENDERSON RANCH PROPERTIES
 MAP - CF - SURVEY

