


# RECEIVED

JUN 25 2004

Rapid City Growth  
Management Department

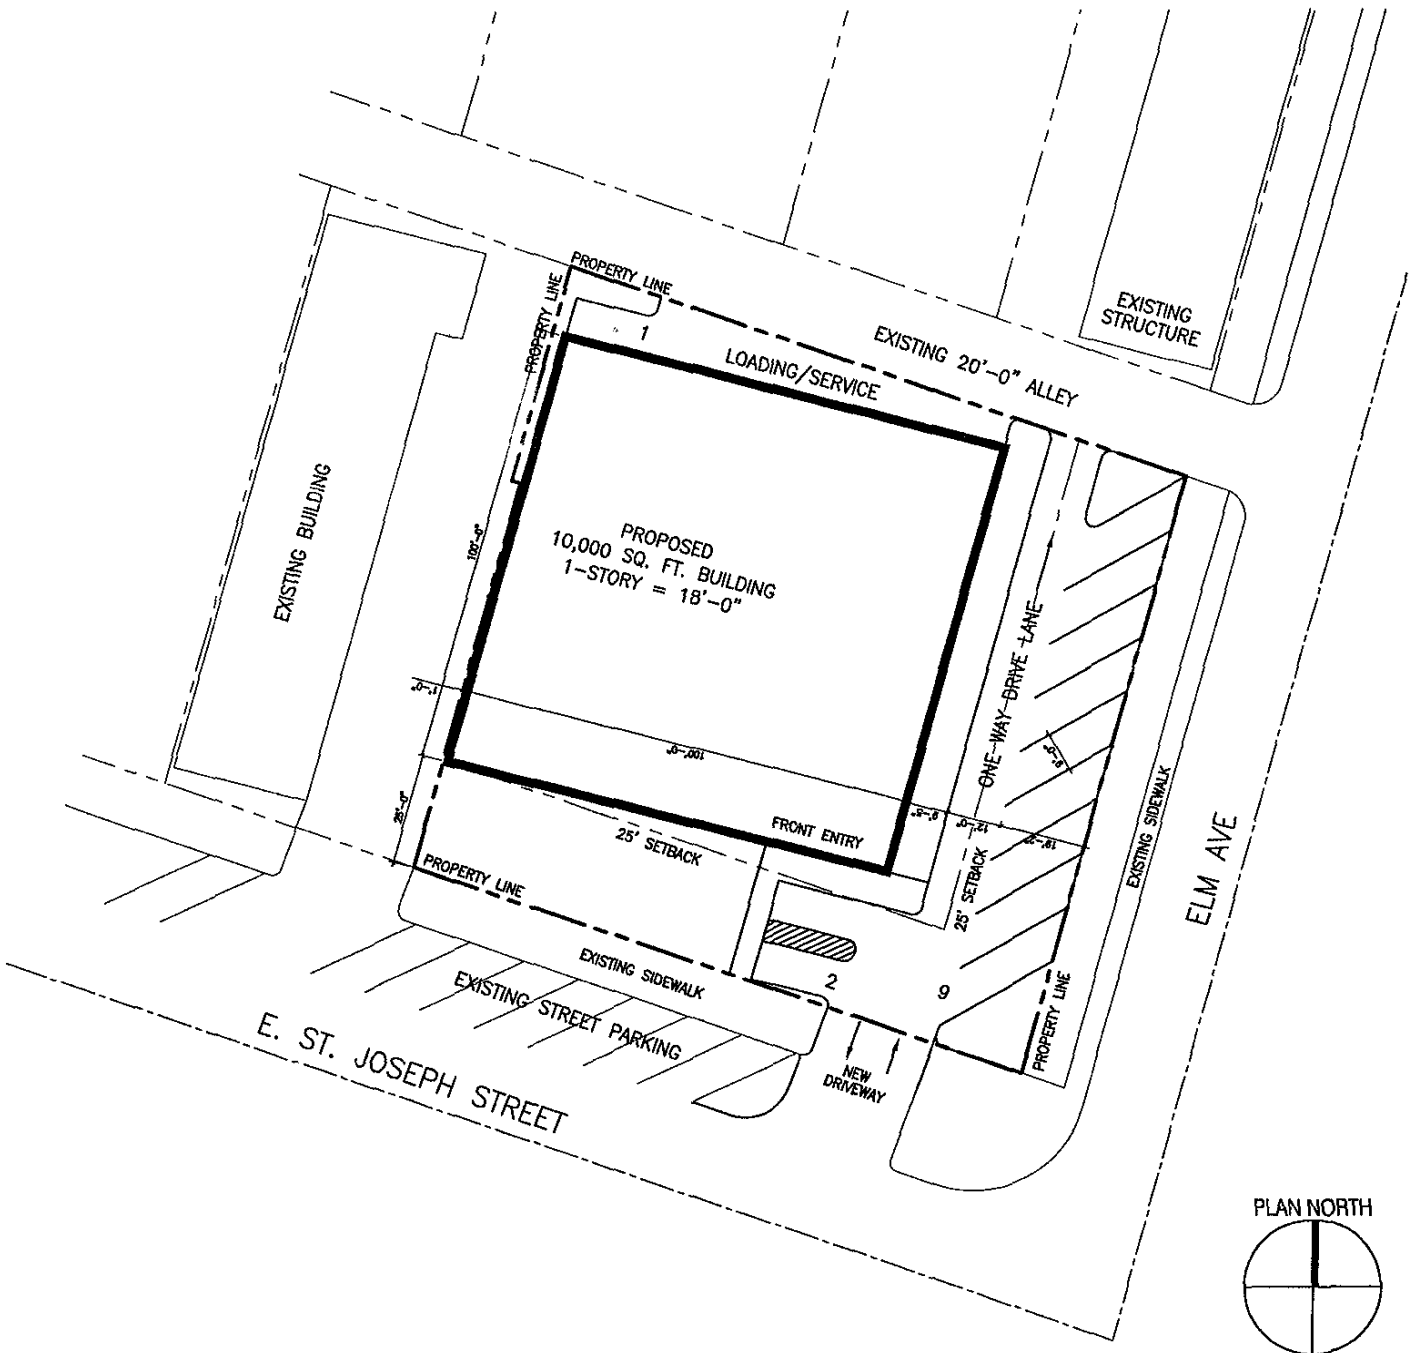

PLAN NORTH



**TSP**  
 TSP Three, Inc.  
 600 Kansas City Street  
 Rapid City, SD 57701-2712  
 P: (605) 343-6102  
 F: (605) 343-7159  
 E-Mail: tsptthree@teamtsp.com

Western Mailers		03040280
Proposed Site Layout		
Scale: 1"=40'	6-25-04	