


04SR051

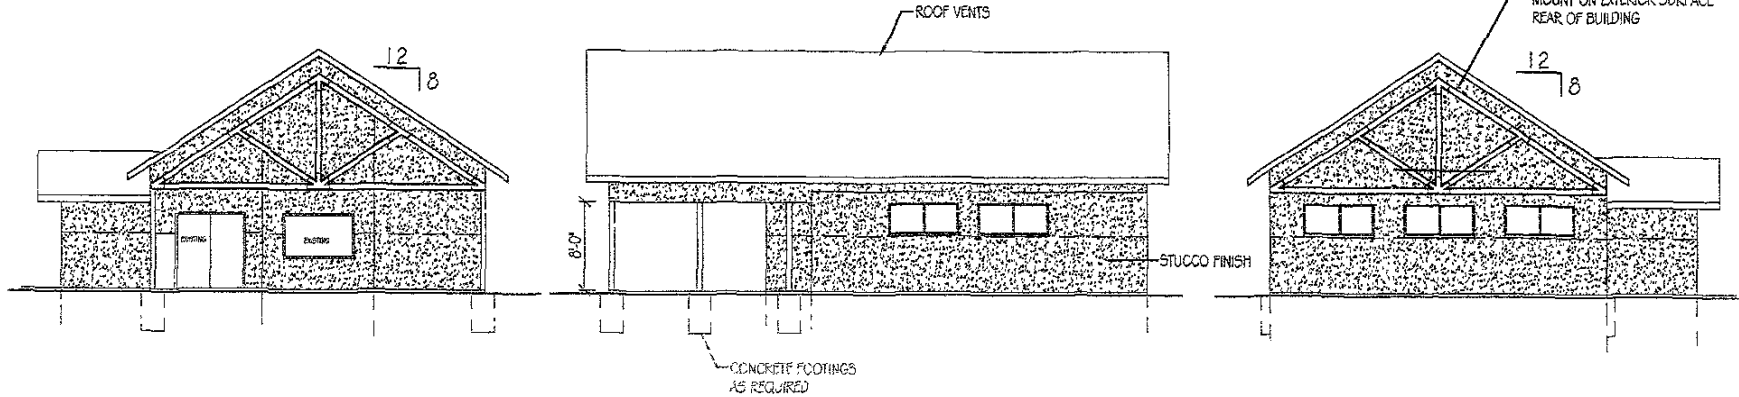

RIGHT ELEVATION


1/8" = 1'-0"

REAR ELEVATION

1/8" = 1'-0"

LEFT ELEVATION

1/8" = 1'-0"

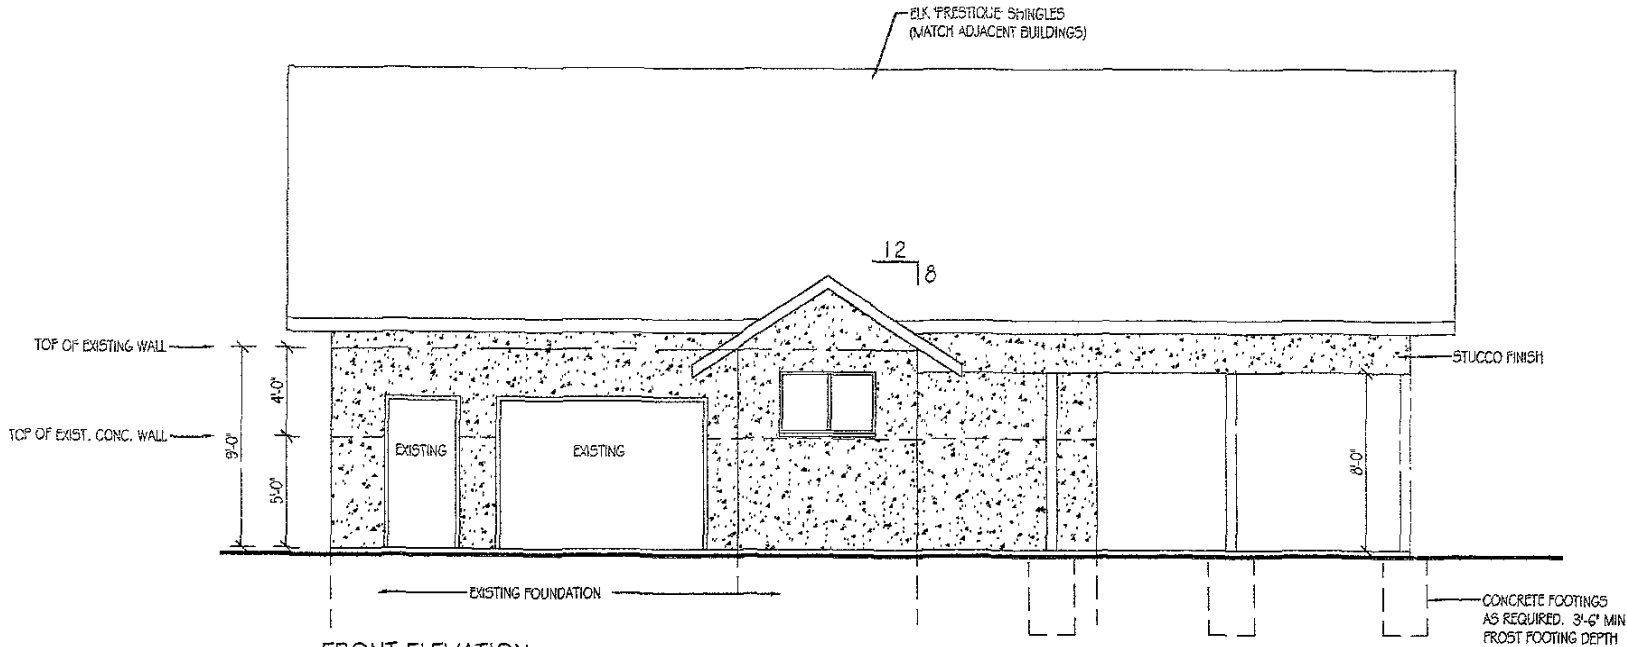

FRONT ELEVATION

1/4" = 1'-0" EXISTING 946 SF.
 COVERED CONCRETE PATIO = 558 SF.
 TOTAL = 1504 SF.

WHILE EVERY ATTEMPT HAS BEEN MADE DURING THE PREPARATION OF THESE PLANS TO AVOID MISTAKES, THE MAKER CANNOT GUARANTEE AGAINST HUMAN ERROR. THE CONTRACTOR ON THE JOB MUST CHECK ALL DIMENSIONS AND CONSTRUCTION DETAILS AND BE RESPONSIBLE FOR THE SAME.

KNECHT
HOME CENTER, INC.
 ACE HARDWARE
 220 WEST BIRCH CIRCLE
 FRANKLIN, OHIO 43152-1000
 FAX: (614) 338-2400

STORYBOOK ISLAND
 704111 "BIRTHDAY HOUSE"
 BJS
 7-24-04