

04PD058

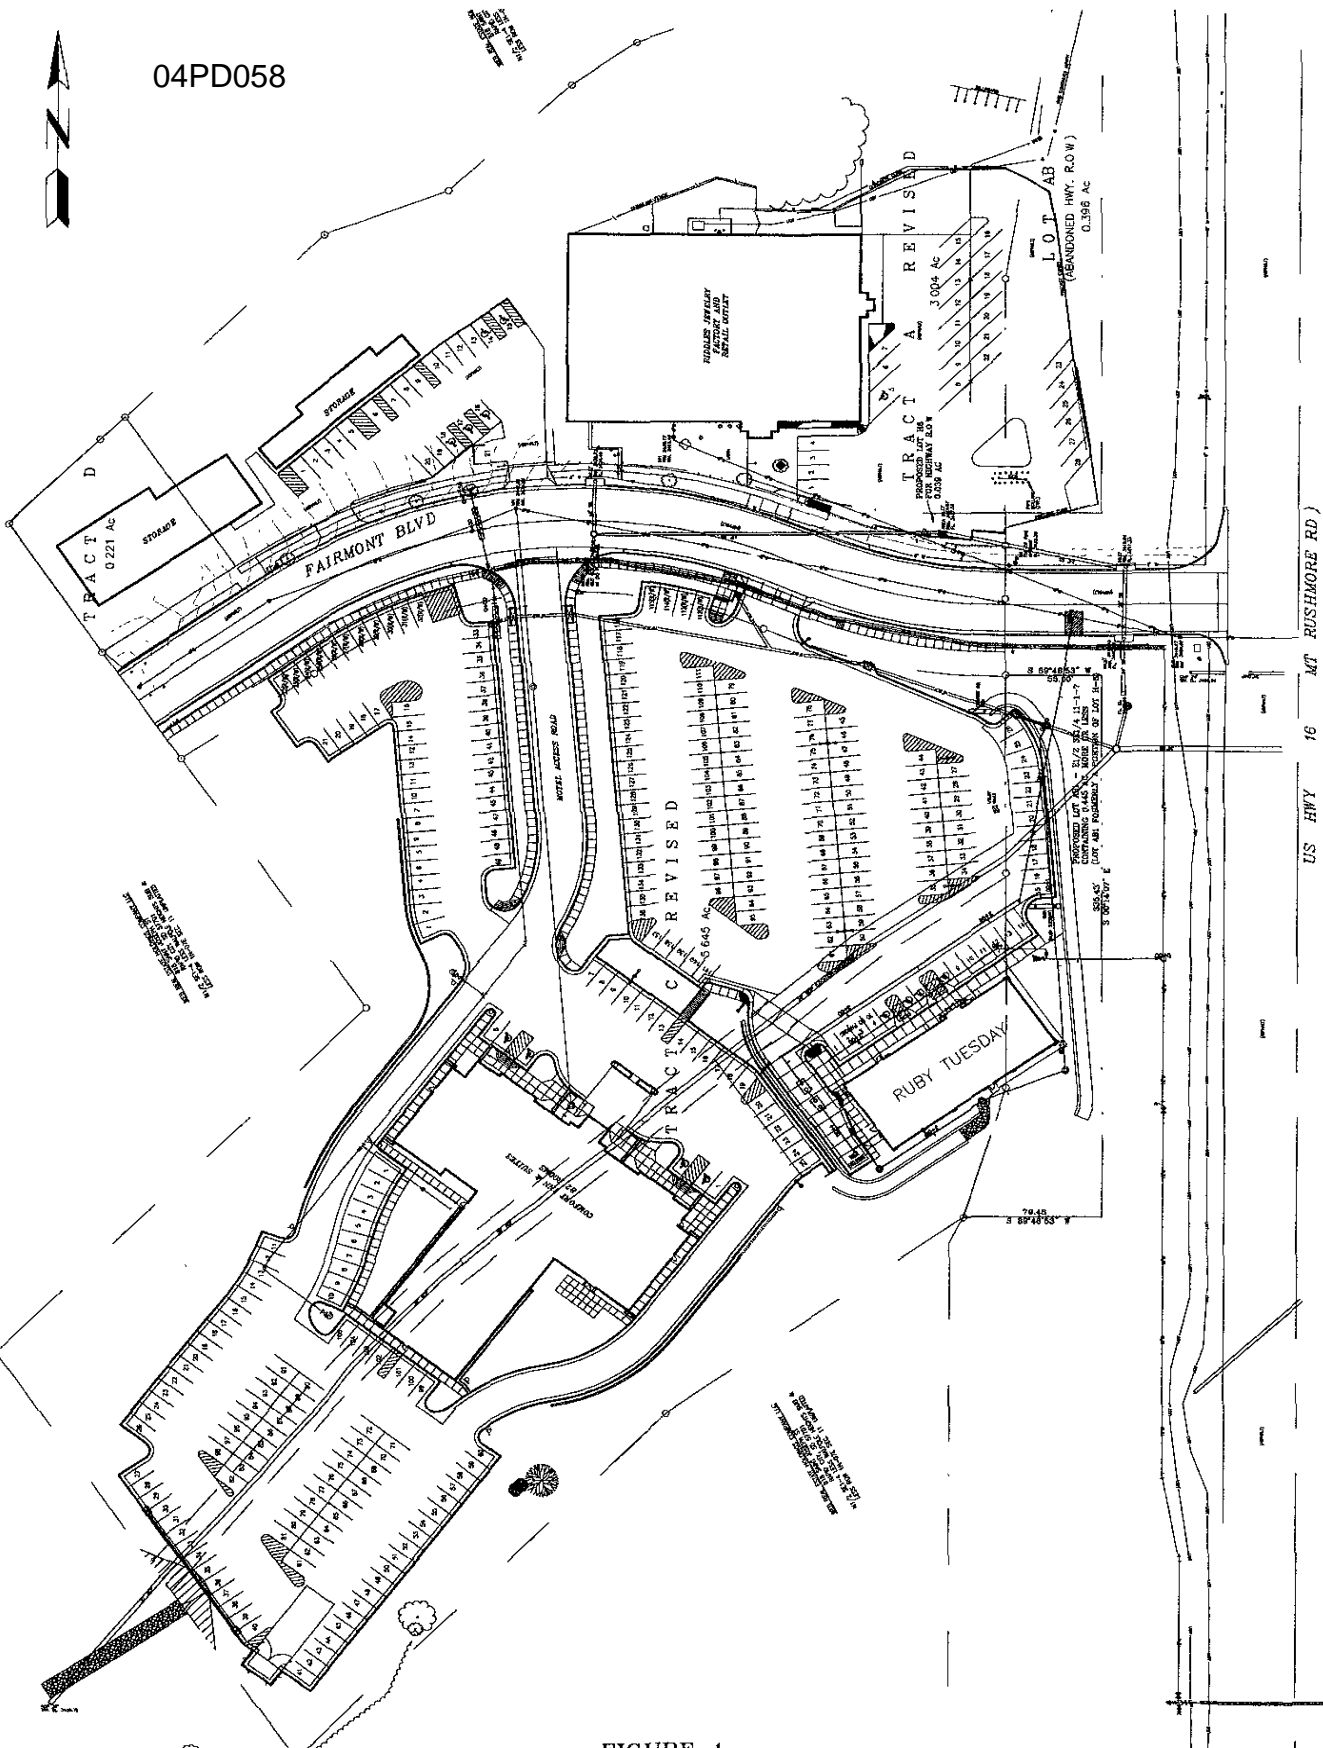


FIGURE 1
VICINITY MAP
PLANNED COMMERCIAL DEVELOPMENT
JR INVESTMENTS, LLC



Drawing: PROPOSED SITE DEVELOPMENT DWG (FOX) (C:\CETEC\04107_RUCO_2004\PLANS\)

DR.

US HWY 16 (MT RUSHMORE RD)

* SEE PLAN 04107-1 FOR THE PROPOSED TRACT D DEVELOPMENT

* SEE PLAN 04107-1 FOR THE PROPOSED TRACT C DEVELOPMENT

* SEE PLAN 04107-1 FOR THE PROPOSED TRACT B DEVELOPMENT