



ROOF IS ONLY A  
REPRESENTATION REFER  
TO MANUF. PLANS FOR  
ALL DETAILS

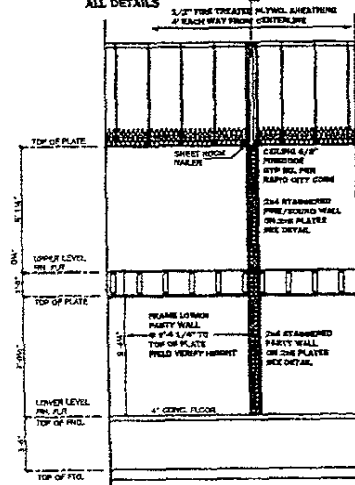


## PARTY WALL DETAIL

SCALE: 1/4" = 1'-0"

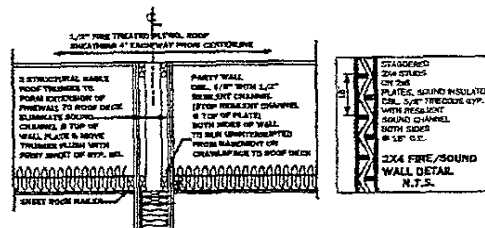

## PARTY WALL AT ROOF

NO SCALE

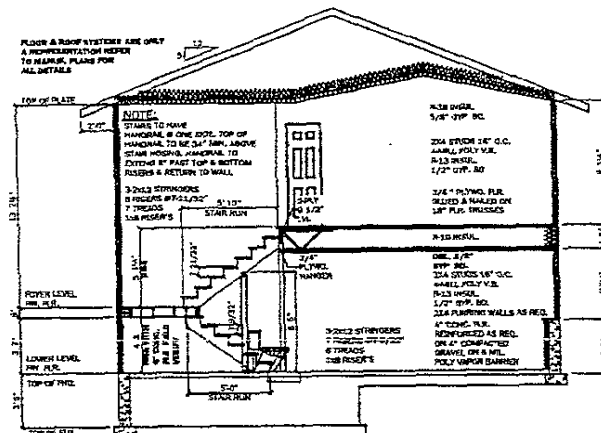

## WALL DETAIL "A"

SCALE: 1/4" = 1'-0"

**NOTE:**  
WHILE EVERY ATTEMPT HAS BEEN MADE IN  
THE PREPARATION OF THESE STAFF DETAILS  
TO AVOID MISTAKES, THE DRAFTSMAN CAN NOT  
ACCOUNT FOR ANY FIELD ADJUSTMENTS THAT  
MAY BE REQUIRED DUE TO PROBLEMS THAT  
MIGHT OCCUR ON THE JOB SITE.  
THE CONTRACTOR ON THE JOB MUST CHECK  
ALL DIMENSIONS AND OTHER DETAILS  
AND BE RESPONSIBLE FOR THE SAME.

ROOF NOTES:

PRELIM. TRUSSES 2" O.C.  
ASPHALT SHINGLES.  
25# FELT  
PROPER VENT BETWEEN  
EVERTY OTHER TRUSS  
BAL. W/ FLUSHING  
DUTTER & DOWNSPUTS  
23R WIND. WD. FASCIA  
CONT. W/ SOFT VENTS

## EXT. WALL NOTES:

 GRAVEL BED

11-22-04  
NOT FOR CONSTRUCTION

Drawn For: **SELECT CONSTRUCTION**  
Contractor: **JEREMY MUTH**  
Drawn By: **RON BUSEM**  
Date: **11/18/04**  
Category: **3 PLEX LOY 2 BLK. 5 A1**

**United Building Centers**  
Rapid City, S.D.  
Phone (605) 343-1115  
Fax (605) 388-8738

[illegible]

## Customer Signature




1000

1  
2  
84