

RECEIVED

SITE IMPROVEMENTS


04PD077

DEC 10 2004

AUBURN HILLS SUBDIVISION
MDR 3-PLEX UNIT

Rapid City Growth
Management Department

AUBURN
DRIVE

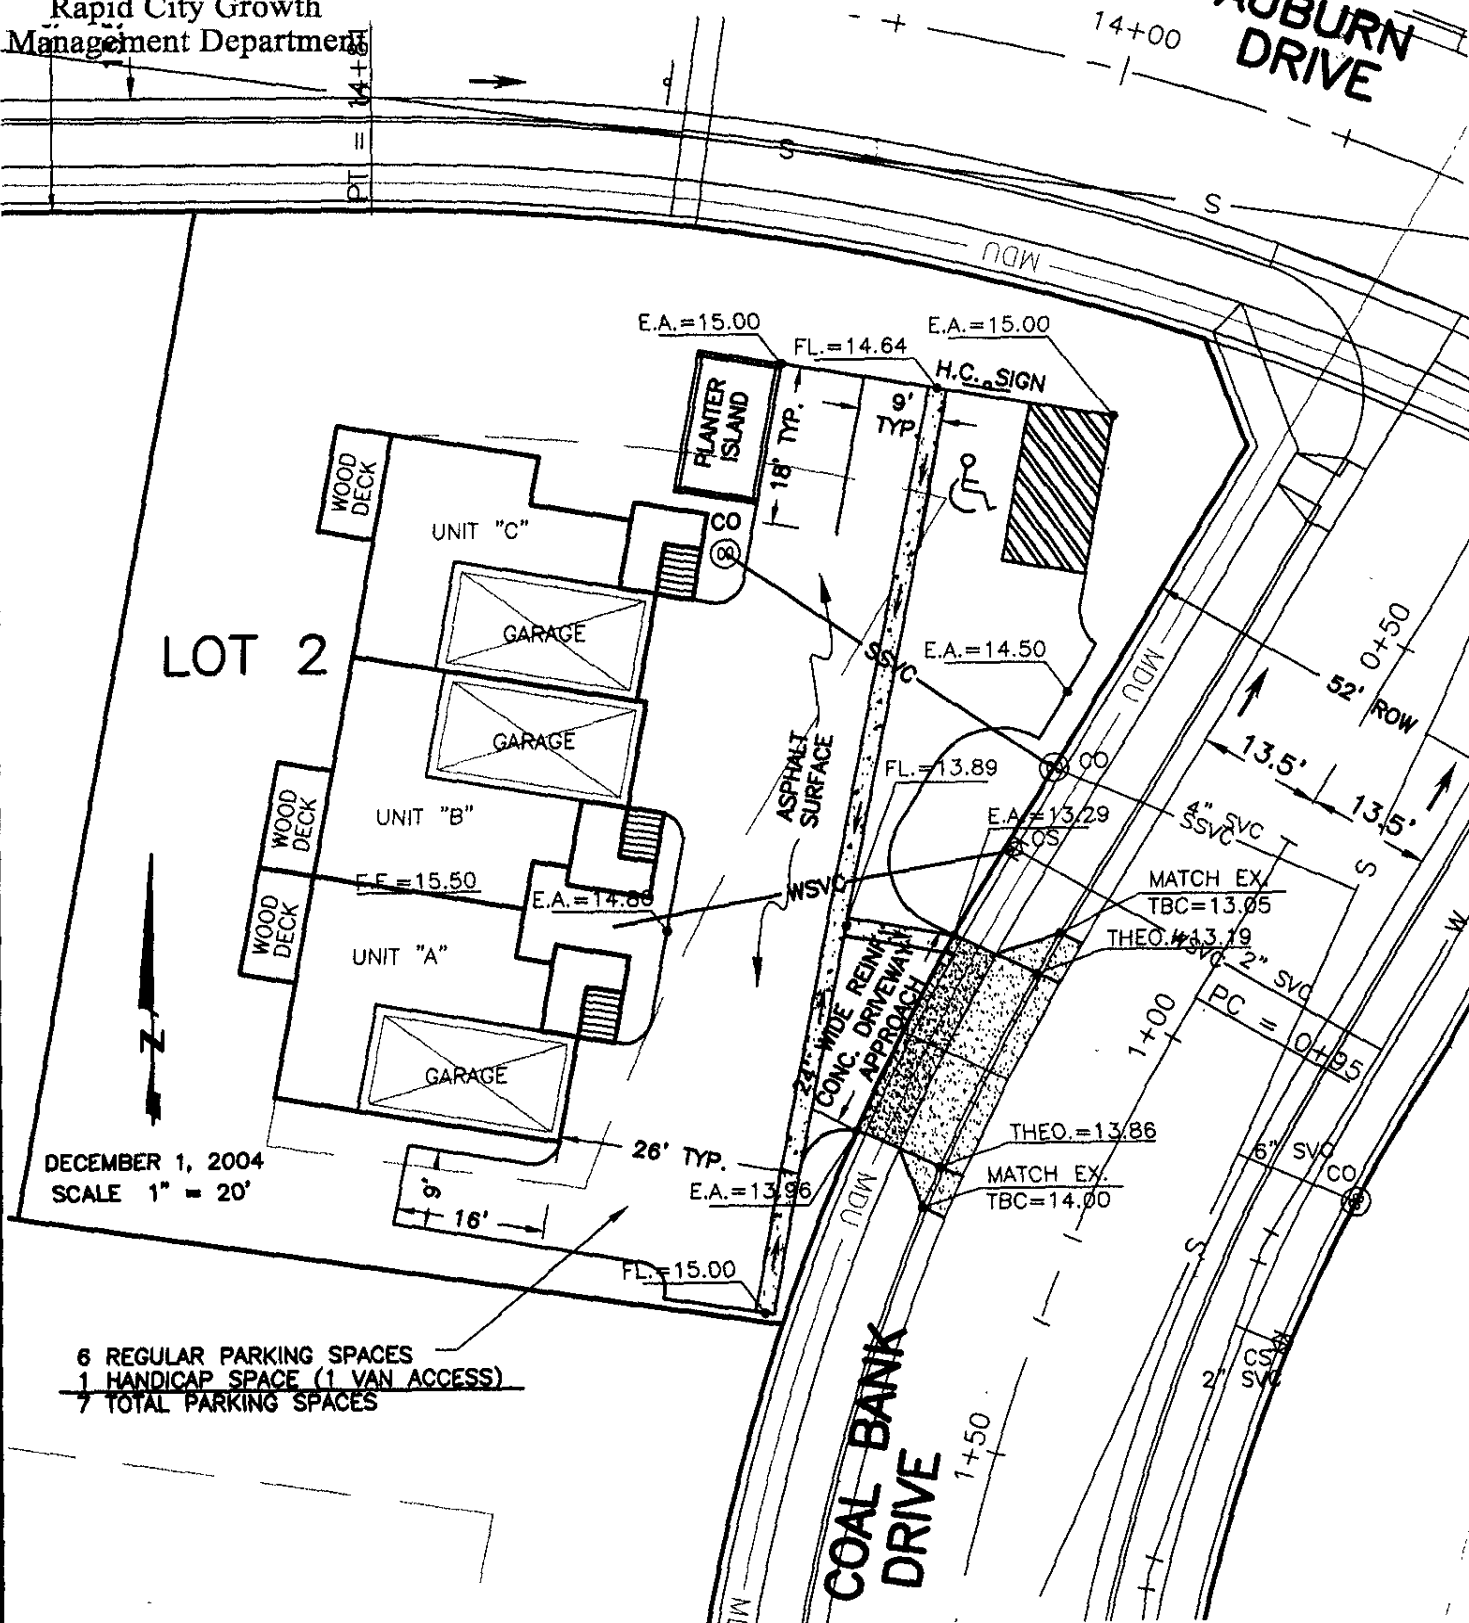

LOT 2



DECEMBER 1, 2004
SCALE 1" = 20'

- 6 REGULAR PARKING SPACES
- 1 HANDICAP SPACE (1 VAN ACCESS)
- 7 TOTAL PARKING SPACES

C:\DRAWINGS\3048\PLAN.DWG. 8X11, 12/10/2004 1:36:19 PM