


NOT FOR CONSTRUCTION

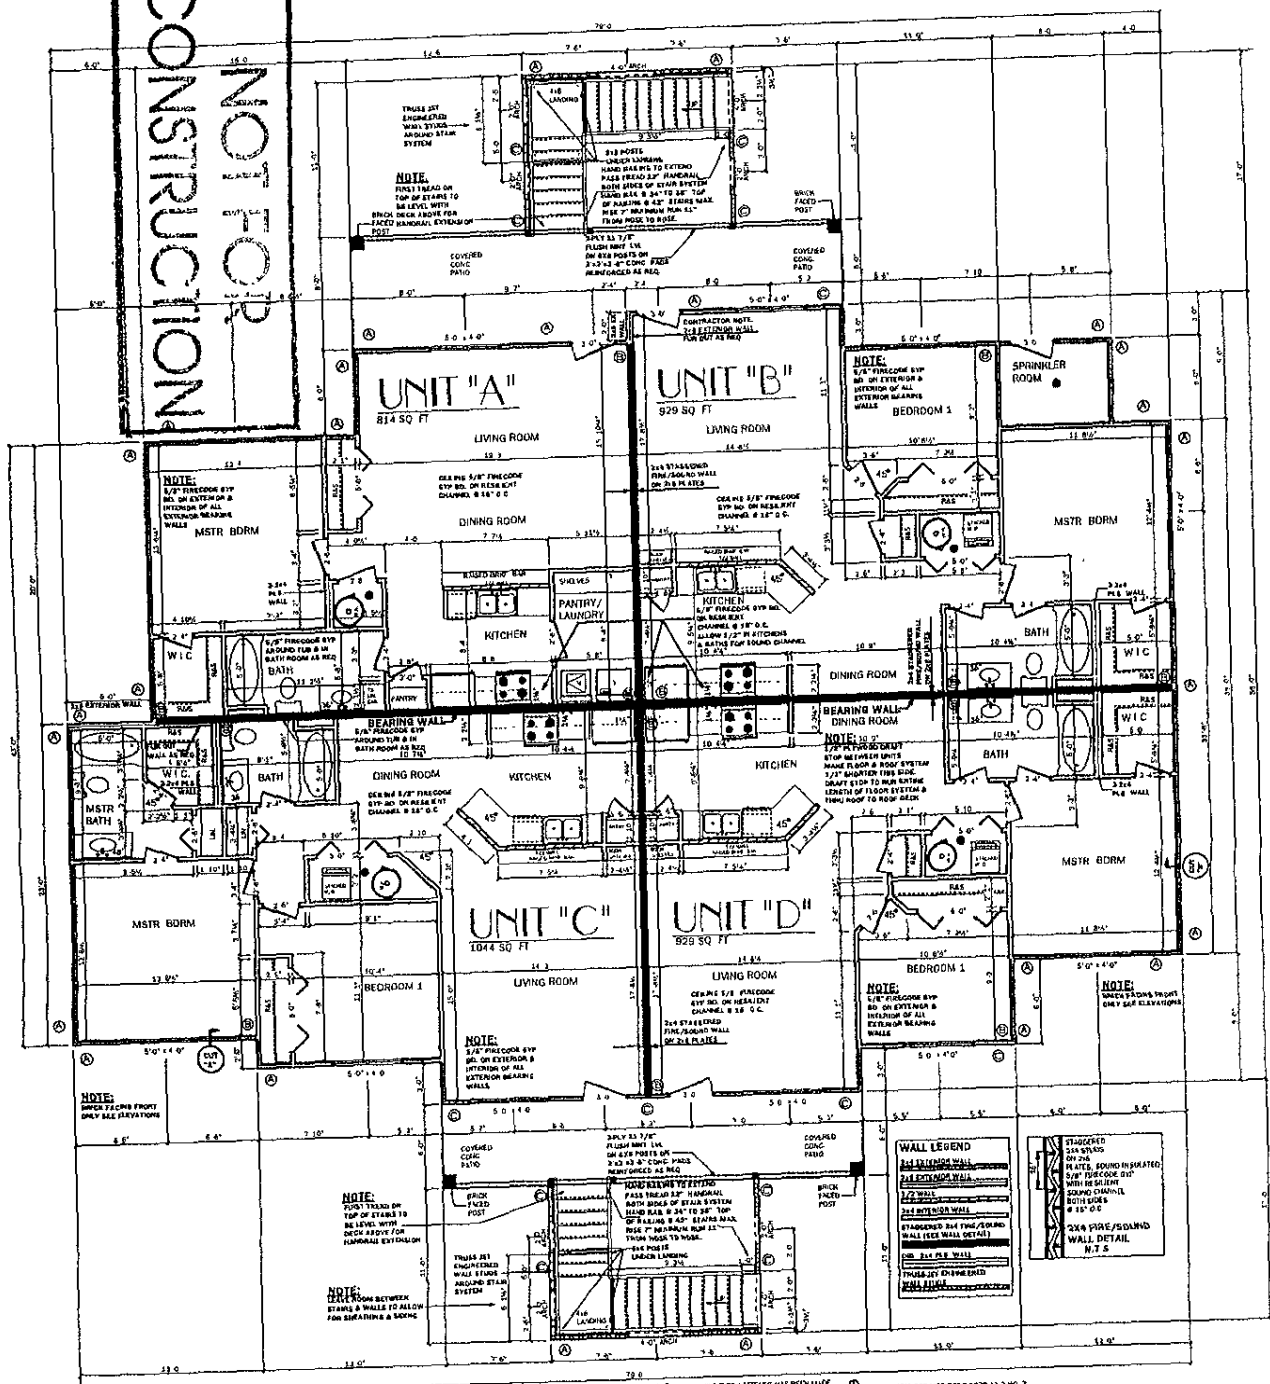


LOWER LEVEL
SCALE 1/4" = 1'-0"
NTS
LOWER LEVEL
3759 TOTAL SQ FT

WHILE EVERY ATTEMPT HAS BEEN MADE IN THE PREPARATION OF THESE PLANS TO SHOW ALL CONDITIONS, THE ARCHITECT DOES NOT GUARANTEE AGAINST HUMAN ERROR. THE CONTRACTOR SHALL BE RESPONSIBLE FOR VERIFYING ALL DIMENSIONS AND CONDITIONS AT THE TIME OF CONSTRUCTION AND SHALL BE RESPONSIBLE FOR THE QUALITY AND RESPONSIBILITY FOR THE WORK.

BRICK WALL PER UBC CODE 379.3.3.2 NO 2
BLOCKED WALL PER UBC CODE 379.3.4.1 (1879 LL 3 NO 1)
ALTERNATE BRICK WALL PER UBC CODE 379.3.4.1

IMPORTANT

These plans are for information only and are not to be used for construction. The contractor shall be responsible for verifying all dimensions and conditions at the time of construction and shall be responsible for the quality and responsibility for the work.


United Building Centers
Rapid City, S.D.
Phone (605) 343-1115
Fax (605) 348-8738

Drawn For: J.D. MUTH PROPERTIES
Contractor: JOE MUTH
Drawn By: ROB BUSETTI
Date: 09/10/09
Category: 9 UNIT CONDO LDT 1 B.L.K. 7 AUBURN HILLS

3 OF 5

THE STATE OF SOUTH DAKOTA DOES NOT REQUIRE RESIDENTIAL HOME PLANS TO BE DESIGNED AND DETAILED BY A LICENSED ARCHITECT. THEREFORE, THIS HOME PLAN HAS NOT BEEN CHECKED OR APPROVED BY A LICENSED ARCHITECT AND DOES NOT EQUAL A REGISTERED ARCHITECT'S "SEAL" (DEPENDENT UPON WHEN THIS HOME IS TO BE BUILT AND THE LOCAL GOVERNMENT THAT PARTICULAR AREA, A PLAN FOR A RESIDENTIAL STRUCTURE MAY REQUIRE TO HAVE A LICENSED ARCHITECT'S APPROVAL PRIOR TO CONSTRUCTION. IT IS SUGGESTED THAT A LICENSED ARCHITECT APPROVE THE PLAN AND THE APPLICATION OF THE PLAN FOR THE PARTICULAR LOCALITY.

NOT FOR CONSTRUCTION

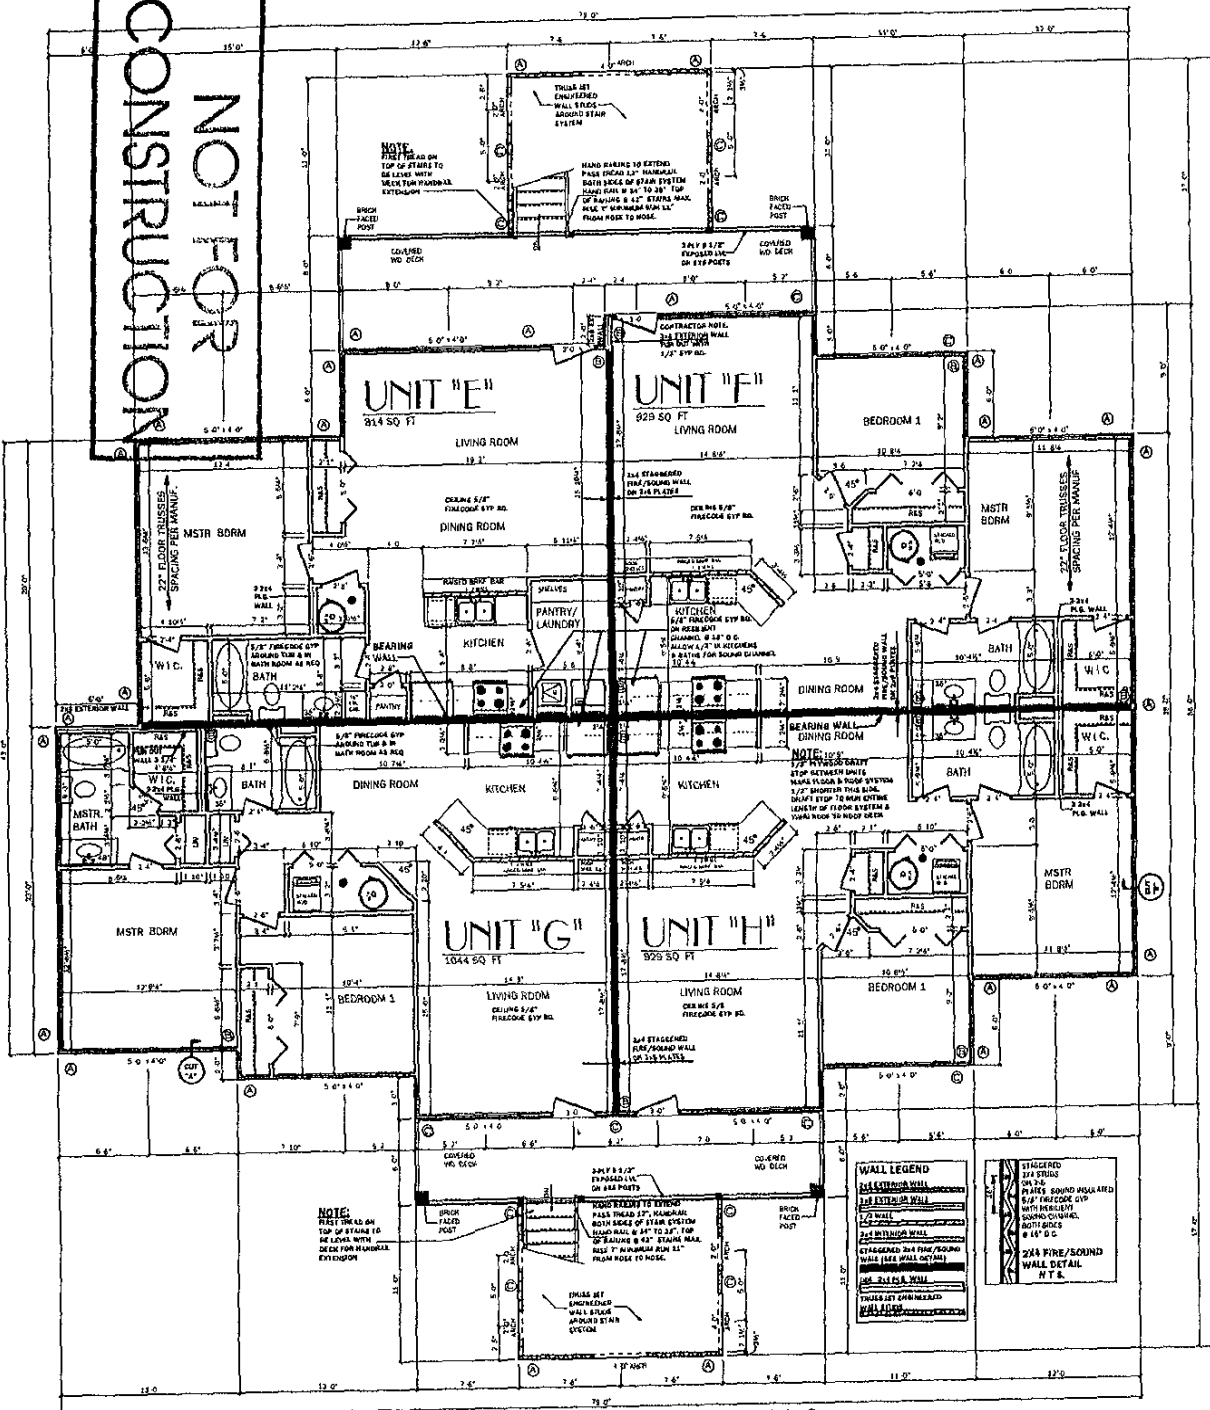


UPPER LEVEL SCALE: 1/4\"/>

WALL LEGEND: STAGGERED 2x4 STUDS ON 16\"/>

Important information section including a disclaimer, UBC logo, and contact information for United Building Centers and J.D. Muth Properties.

