


04PD078

SITE IMPROVEMENTS

AUBURN HILLS SUBDIVISION MDR 8-PLEX UNIT

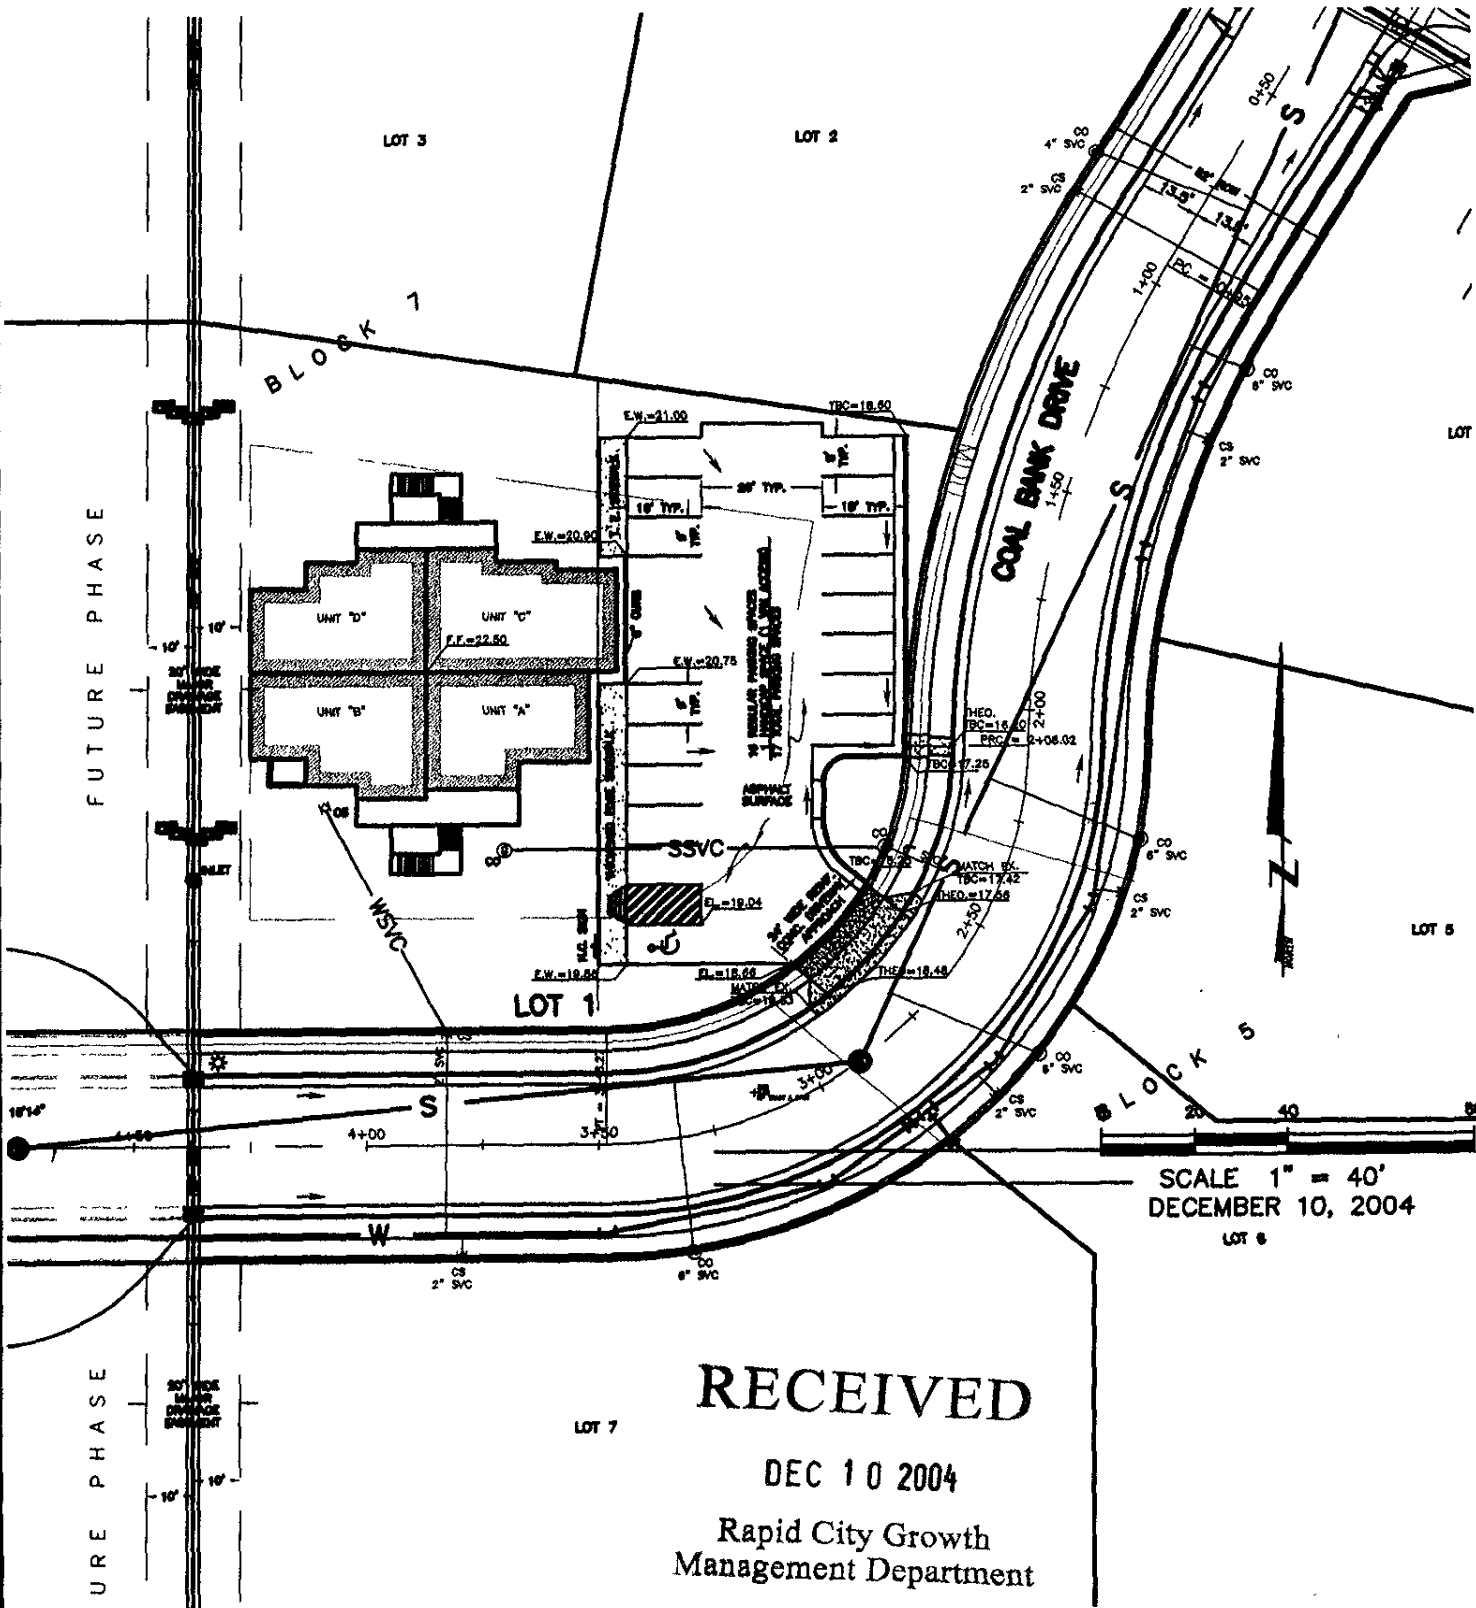

SCALE 1" = 40'
DECEMBER 10, 2004

RECEIVED
 DEC 10 2004
 Rapid City Growth
 Management Department

C:\DRAWINGS\3033\PLAN.DWG, 8X11, 12/10/2004 3:14:01 PM