


04PL186

PLAT OF  
**LOTS 1 & 2 OF LOT B OF BLOCK 16,  
 MAJOR DRAINAGE EASEMENT OF LOT B OF BLOCK 16,  
 AND PUBLIC ACCESS EASEMENT OF A PORTION OF LOT B OF BLOCK 16,  
 TRAILWOOD VILLAGE**

(Formerly a portion of Lot B of Block 16 of Trailwood Village)  
 LOCATED IN THE SE 1/4 OF THE SW 1/4,  
 SECTION 10, T1N, R8E, B.H.M.,  
 PENNINGTON COUNTY, SOUTH DAKOTA

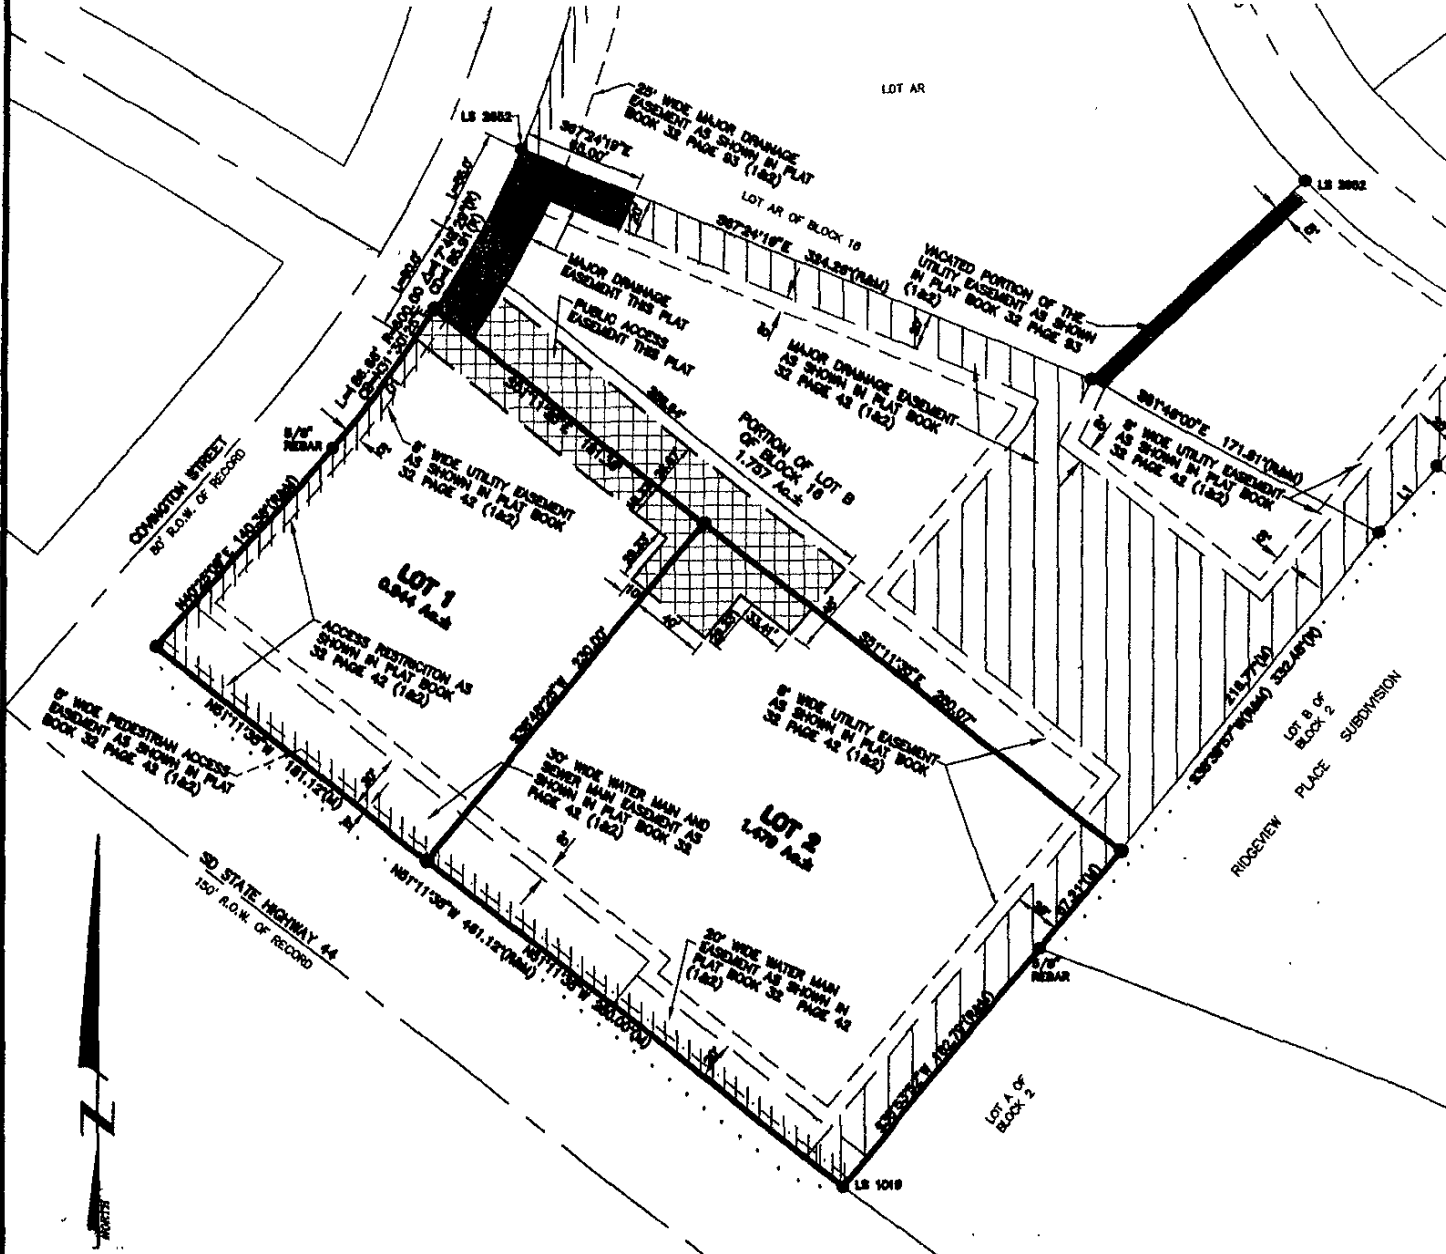

DECEMBER 8, 2004  
 N.T.S.

LINE	LENGTH	BEARING
L1(R&M)	48.50	S38°38'57" W

CURVE	LENGTH	RADIUS	DELTA	CHORD BEARING	CHORD DISTANCE
C1	89.88	600.00	8°34'58"	N36°07'40" E	89.79
C2	96.78	600.00	9°14'31"	N27°12'56" E	96.68

PREPARED BY: SPERLICH CONSULTING, INC. \* 821 1/2 COLUMBUS STREET RAPID CITY SD 57701 \* (605) 721-4040

C:\Drawings\3004\_01\OTA\_B\_LOT\_B\_BLK16.dwg 12/10/2004 8:09:30 AM MST