


PLAT OF
LOT C
TRAILWOOD VILLAGE
 (FORMERLY AN UNPLATTED PORTION OF TRACT T OF TRAILWOOD VILLAGE)
 LOCATED IN THE SE 1/4 OF THE SW 1/4,
 SECTION 10, T1N, R8E, B.H.M.,
 PENNINGTON COUNTY, SOUTH DAKOTA

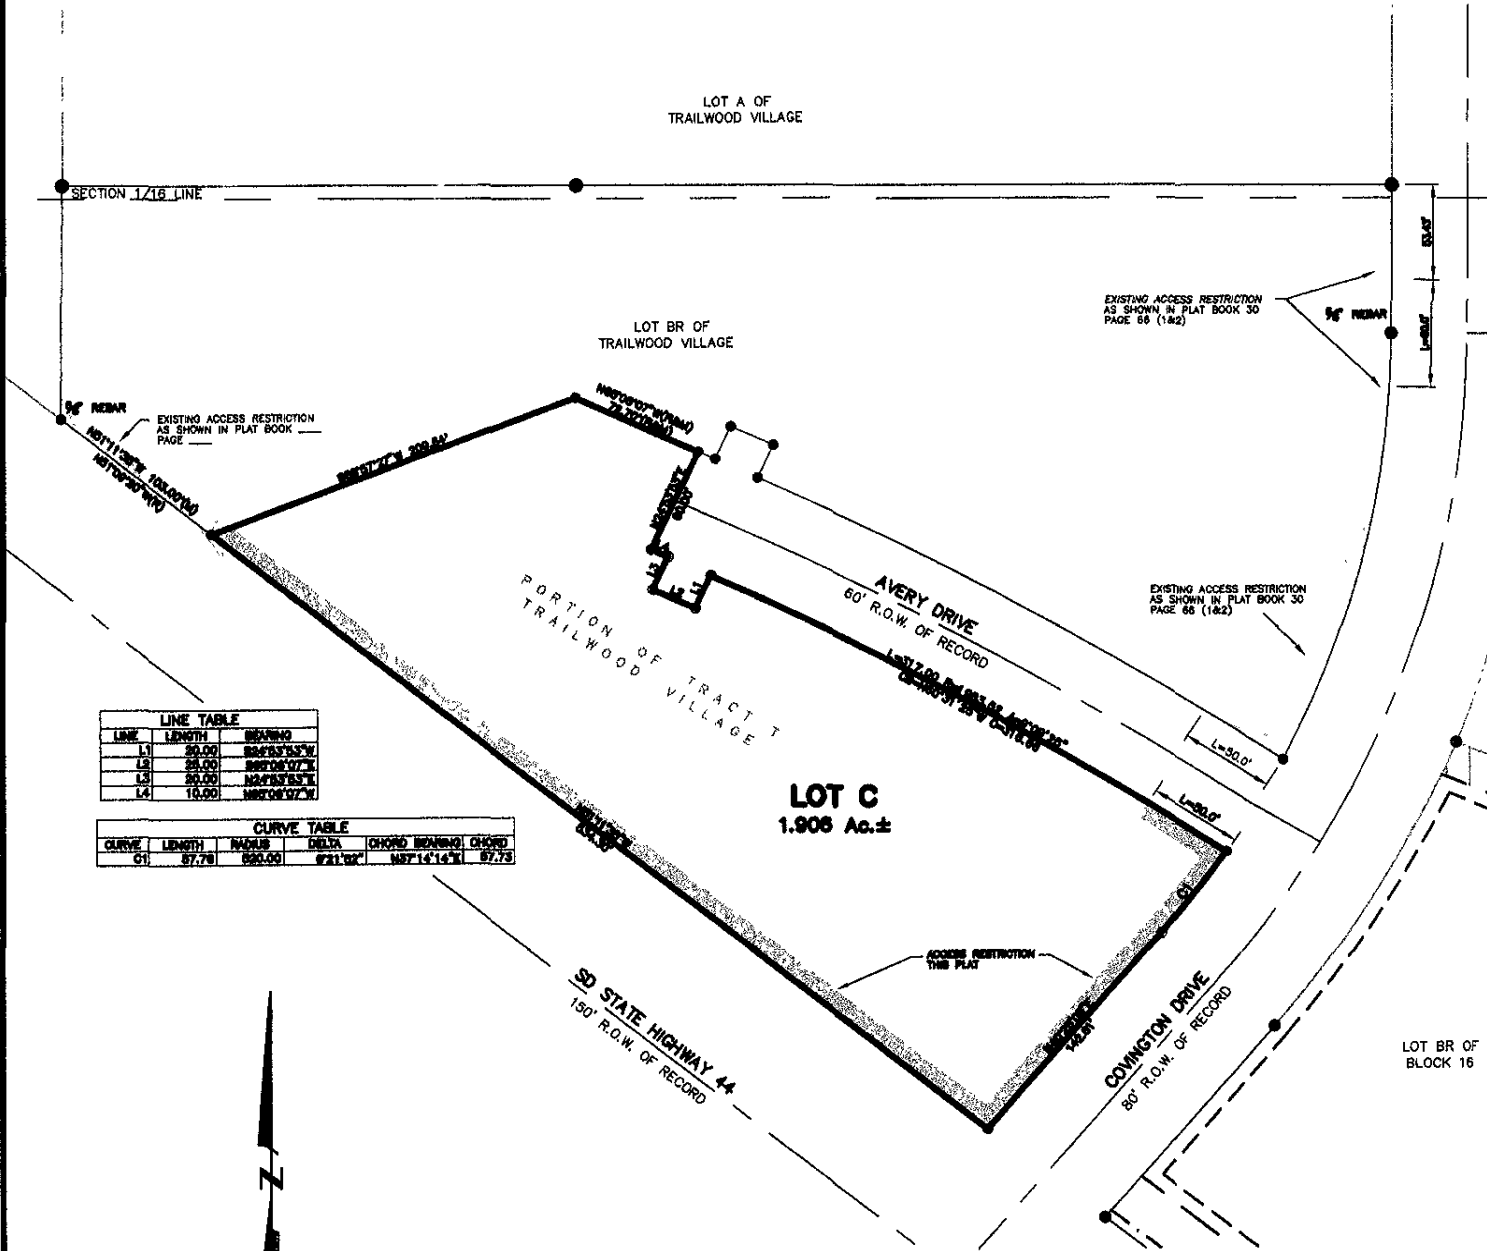

| LINE | LENGTH | BEARING |
|------|--------|--------------|

| CURVE | LENGTH | RADIUS | DELTA | CHORD BEARING | CHORD |
|-------|--------|--------|-----------|---------------|-------|



DECEMBER 27, 2004
 SCALE 1" = 100'

RECEIVED

DEC 30 2004

Rapid City Growth
 Management Department

C:\DRAWINGS\3004.02\PLAT\SH.T.DWG. 8x11. 12/27/2004 2:06:55 PM